


Arch 427: Professional Communications

Revisions

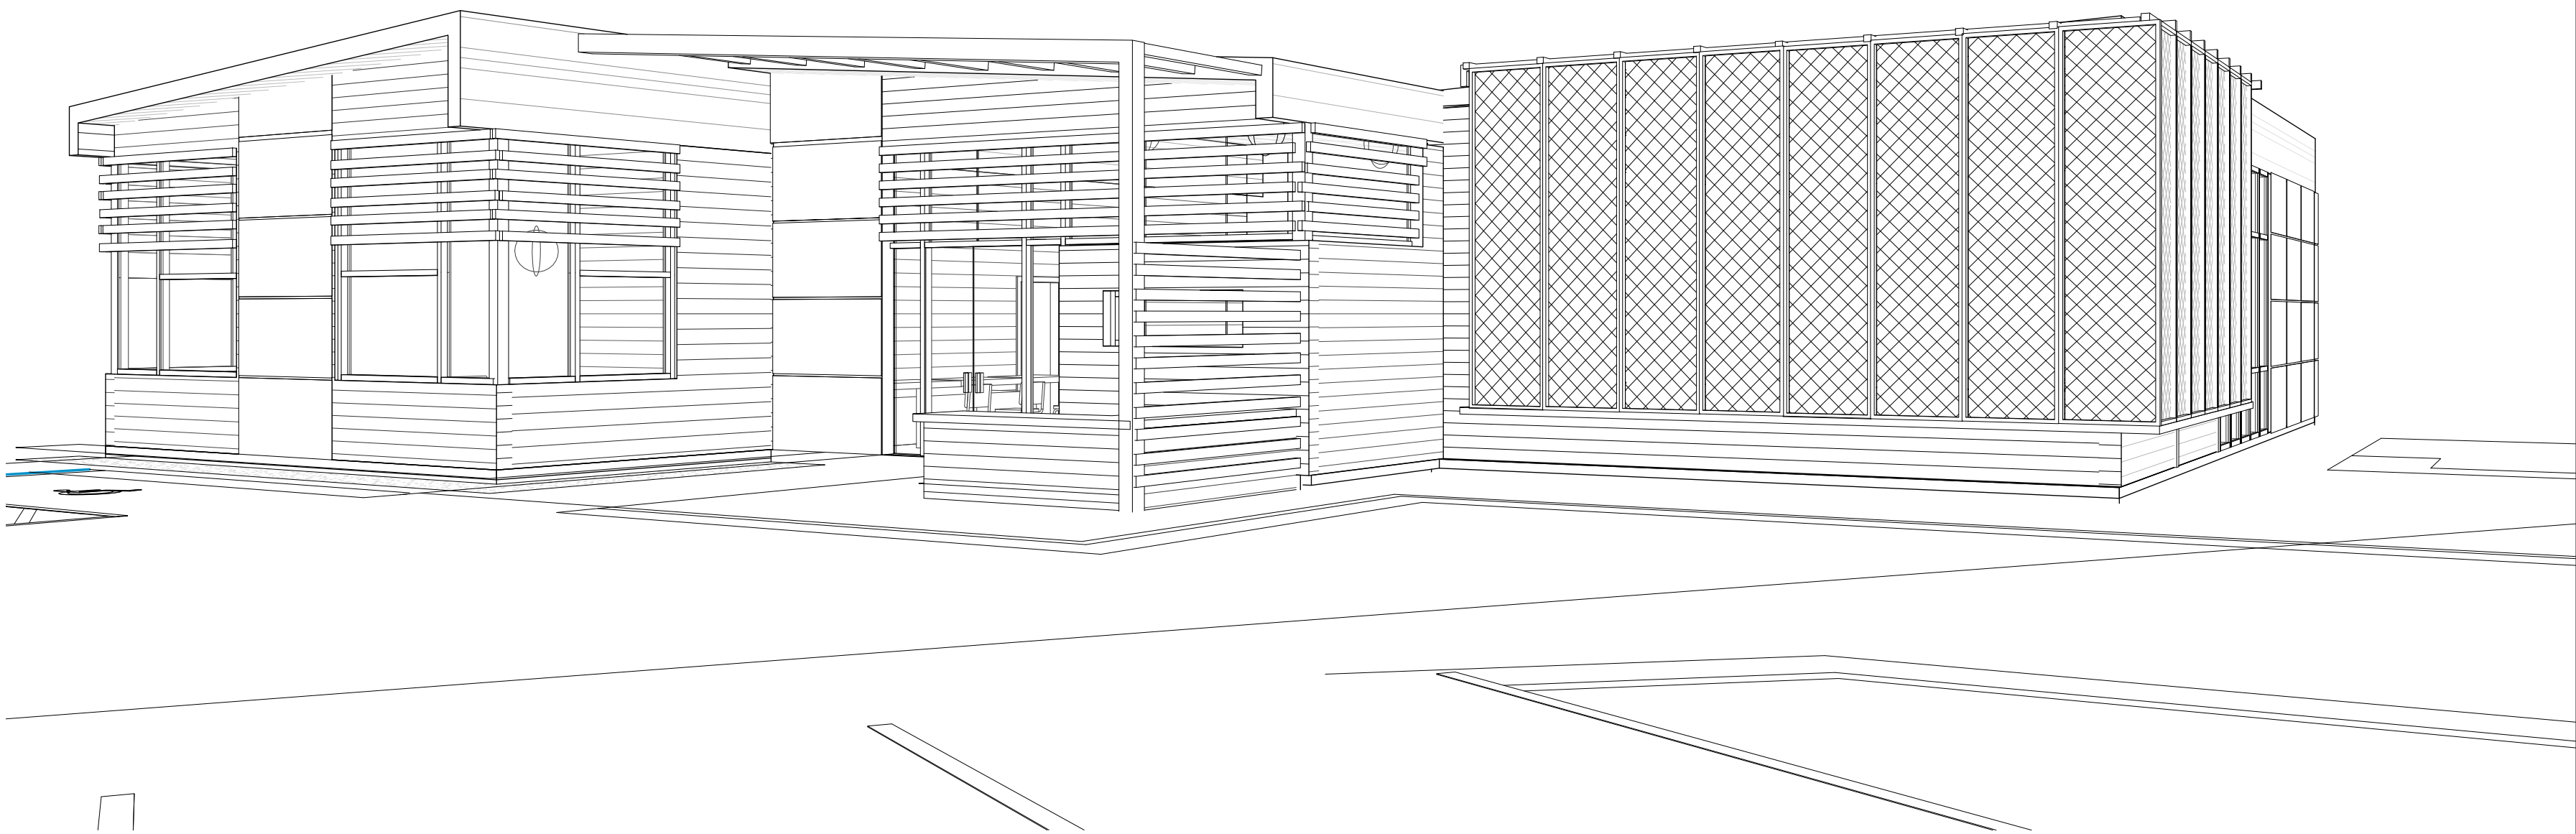

A Place For Music

Construction Documents

Not For Construction

Alex Reeves

Date

Spring 2015

Sheet No.

G 1.0

Contents

- G 1.0 - Cover Page
- C 1.0 - Site plan
- A 1.0 - Floor Plan
- A 1.2 - Roof Plan
- A 2.0 - Elevations
- A 3.0 - Sections
- A 4.51 - Wall Detail
 - 1. Section
 - 2. Plan
- A 4.52 - Bathroom Detail
- A 4.53 - Enlarged Detail
 - 1. Cedar Rainscreen Wall Type
 - 2. Foundation Plan
- A 4.54 - Roof Detail
- A 6.0 - Door Schedule
- A 7.0 - Reflected Ceiling Plan

Location



Program: Sound Bar

1. Coffee and snack shop, barista area
2. Practice Space / small venue space
3. Control Room
4. Recording Space
5. Office 1
6. Office 2
7. Employee Work Room
8. Cafe Service
9. Storage / Mechanical
- 10 / 11. Restrooms

A Place For Music

Construction Documents

Not For Construction


Alex Reeves

Date

Spring 2015

Sheet No.

C 1.0

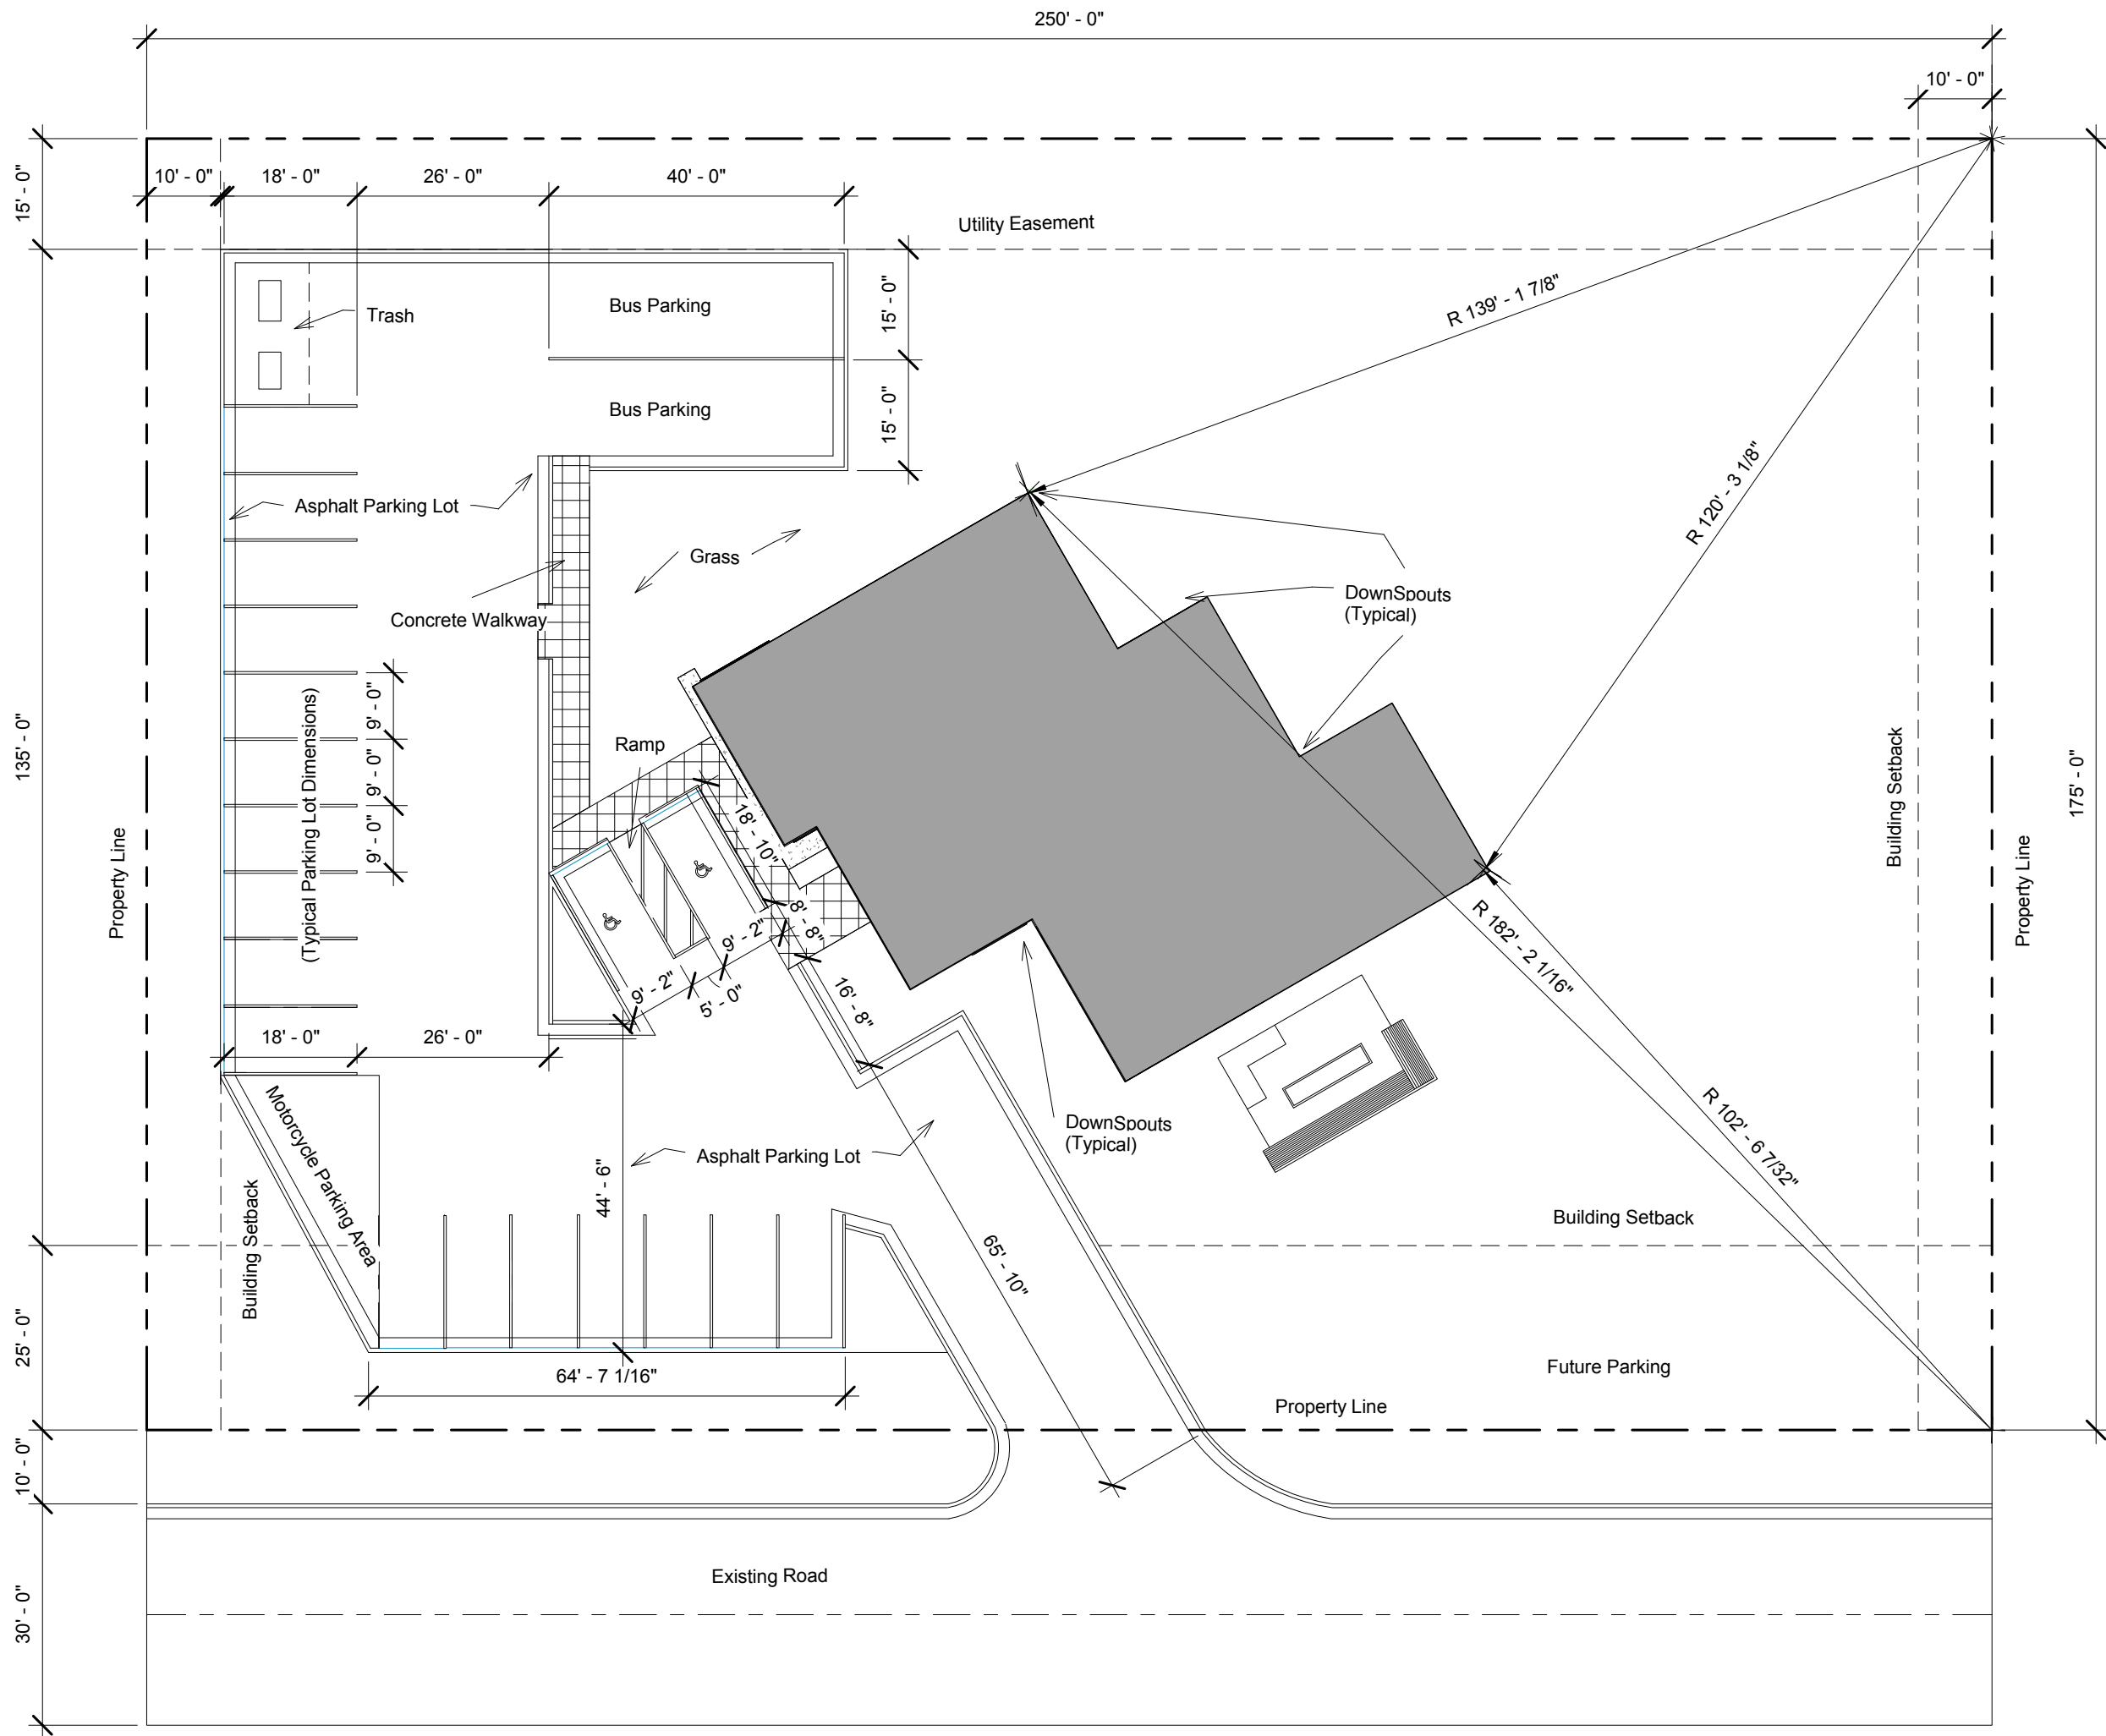

1 Site
1" = 20'-0"

A Place For Music

Construction Documents

Not For Construction


Alex Reeves

Date _____


Spring 2015

Sheet No.


A 1.0

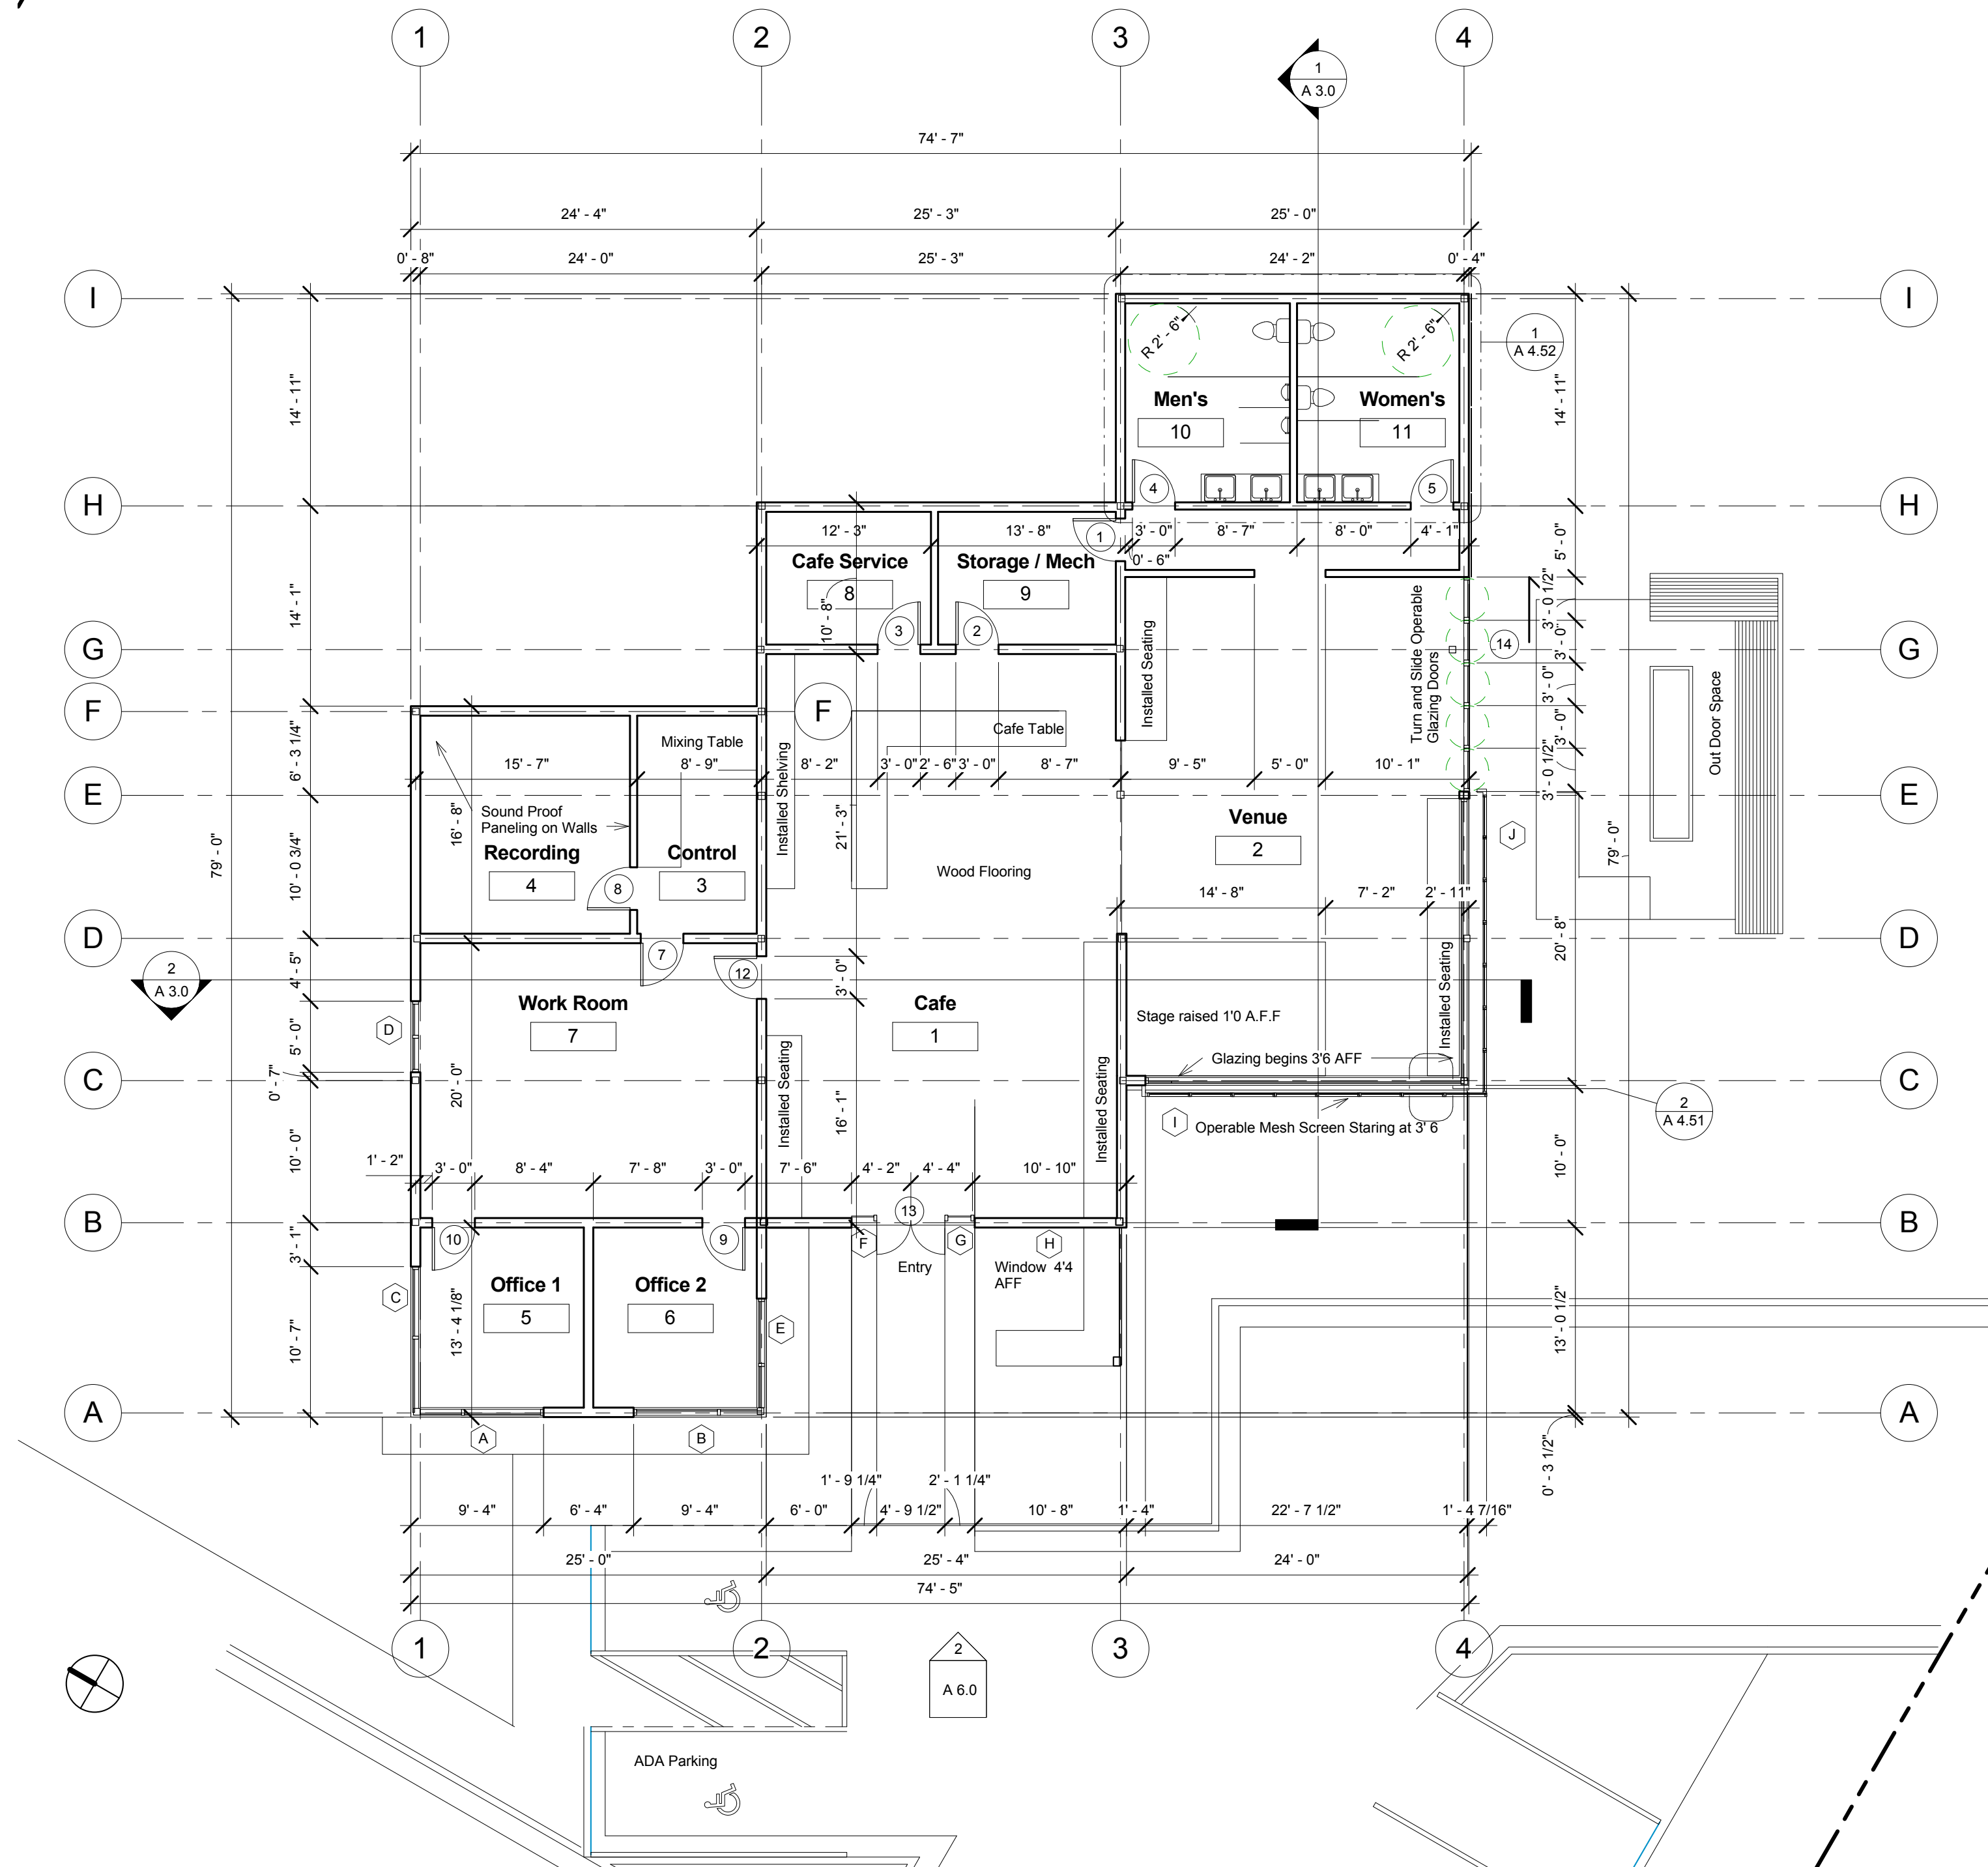

1 Floor Plan
1/8" = 1'-0"

 

① Roof Plan
1/8" = 1'-0"

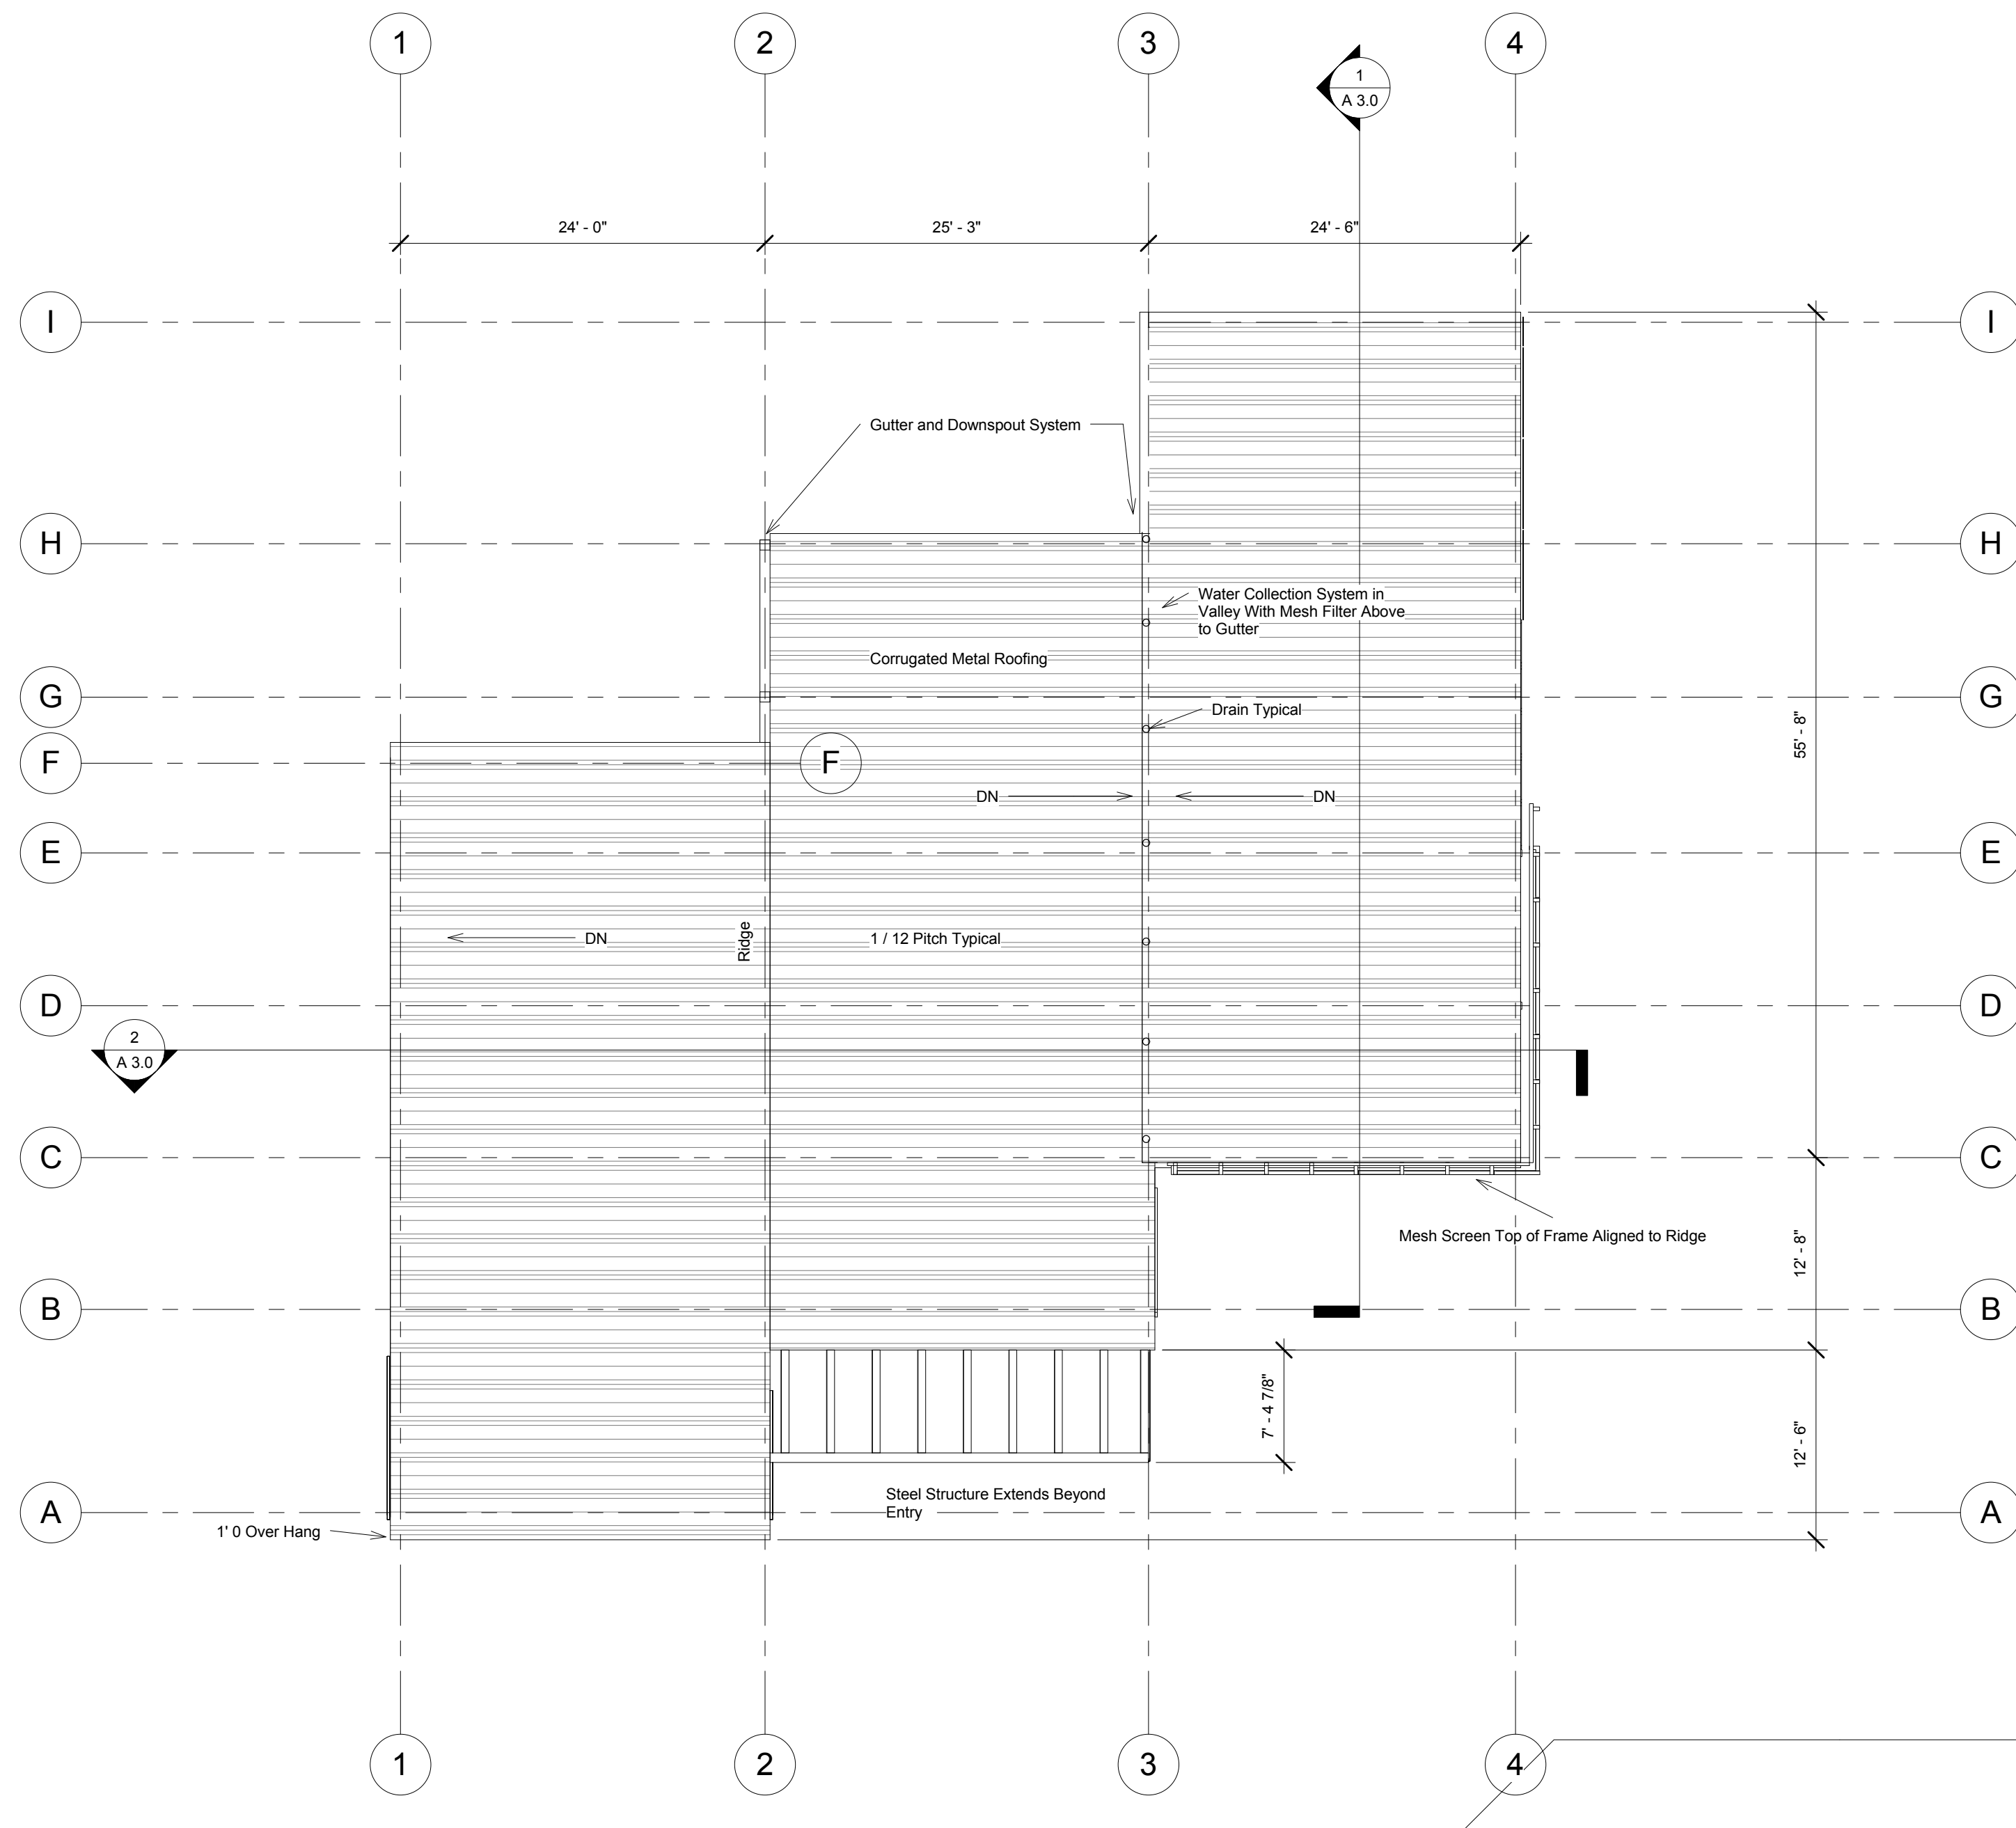

A Place For Music

Construction Documents

Not For Construction


Alex Reeves

Date


Spring 2015

Sheet No.


A 1.2

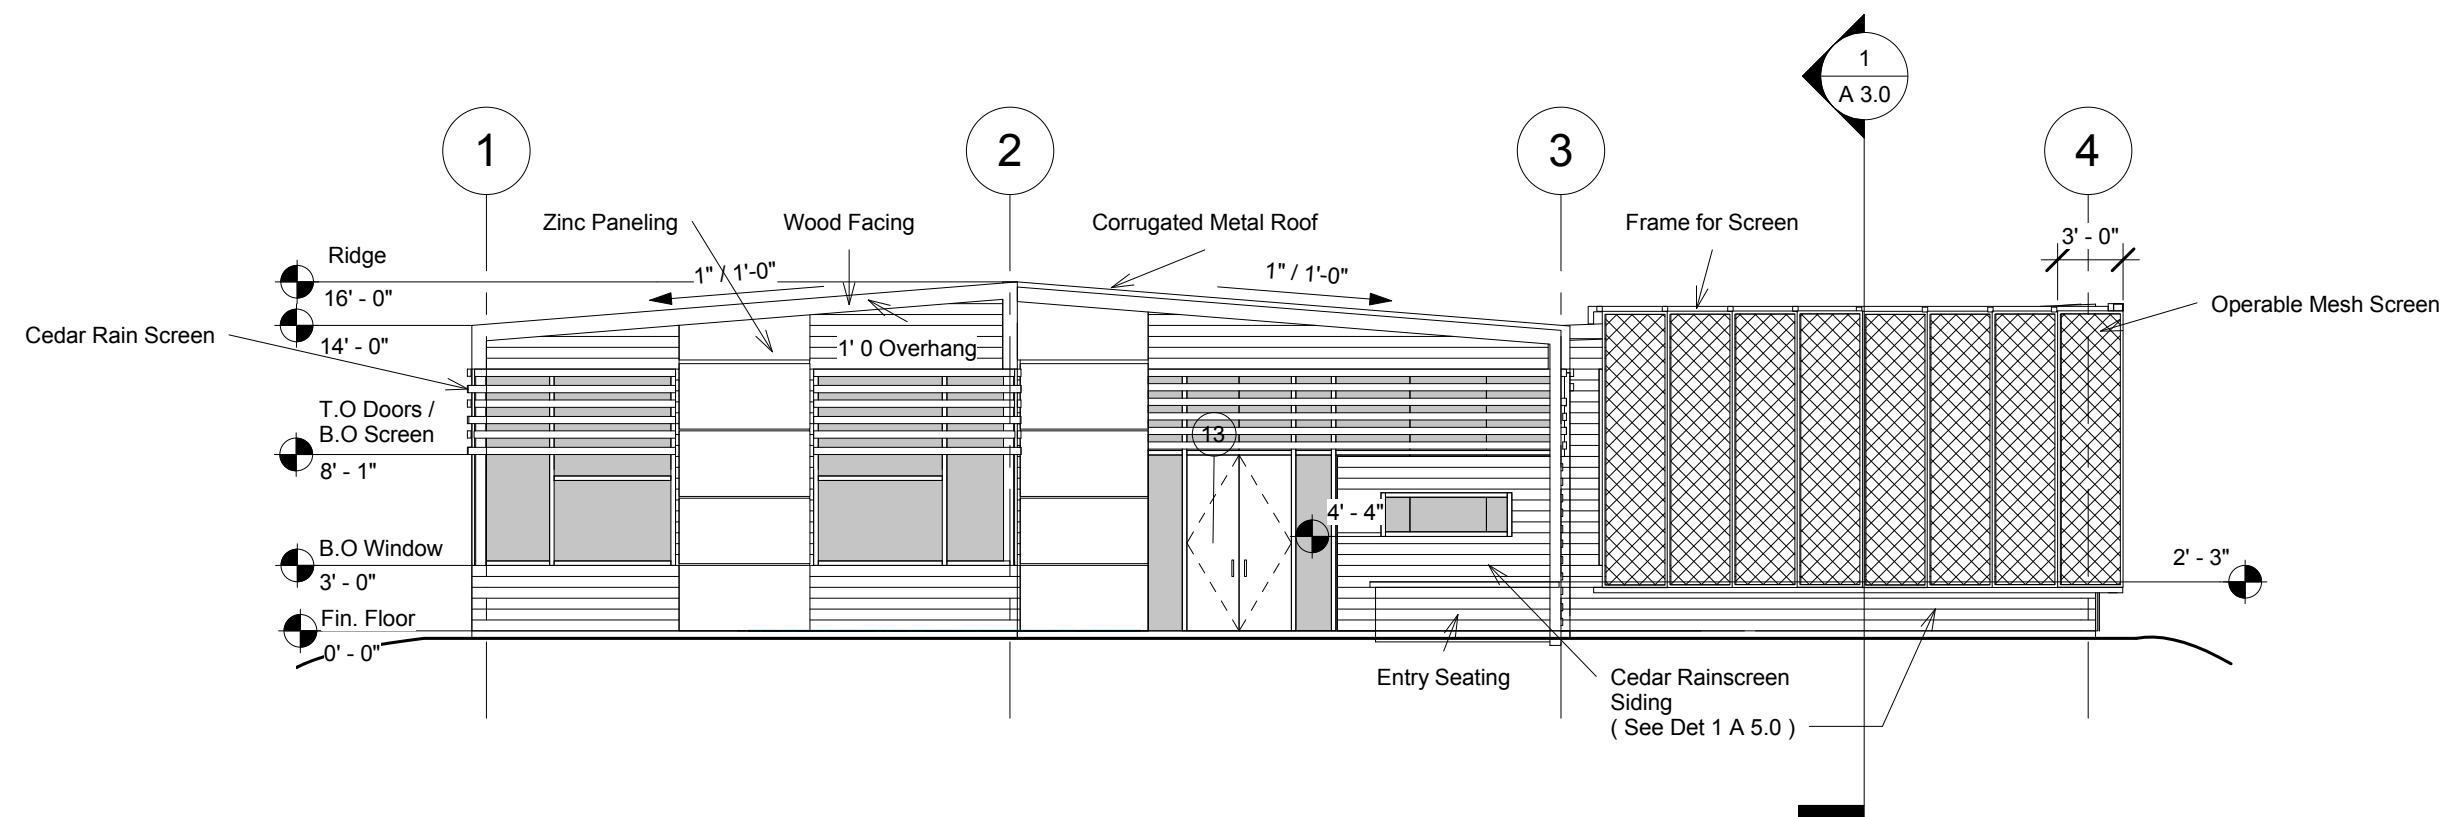

1 Southeast Elevation
1/8" = 1'-0"

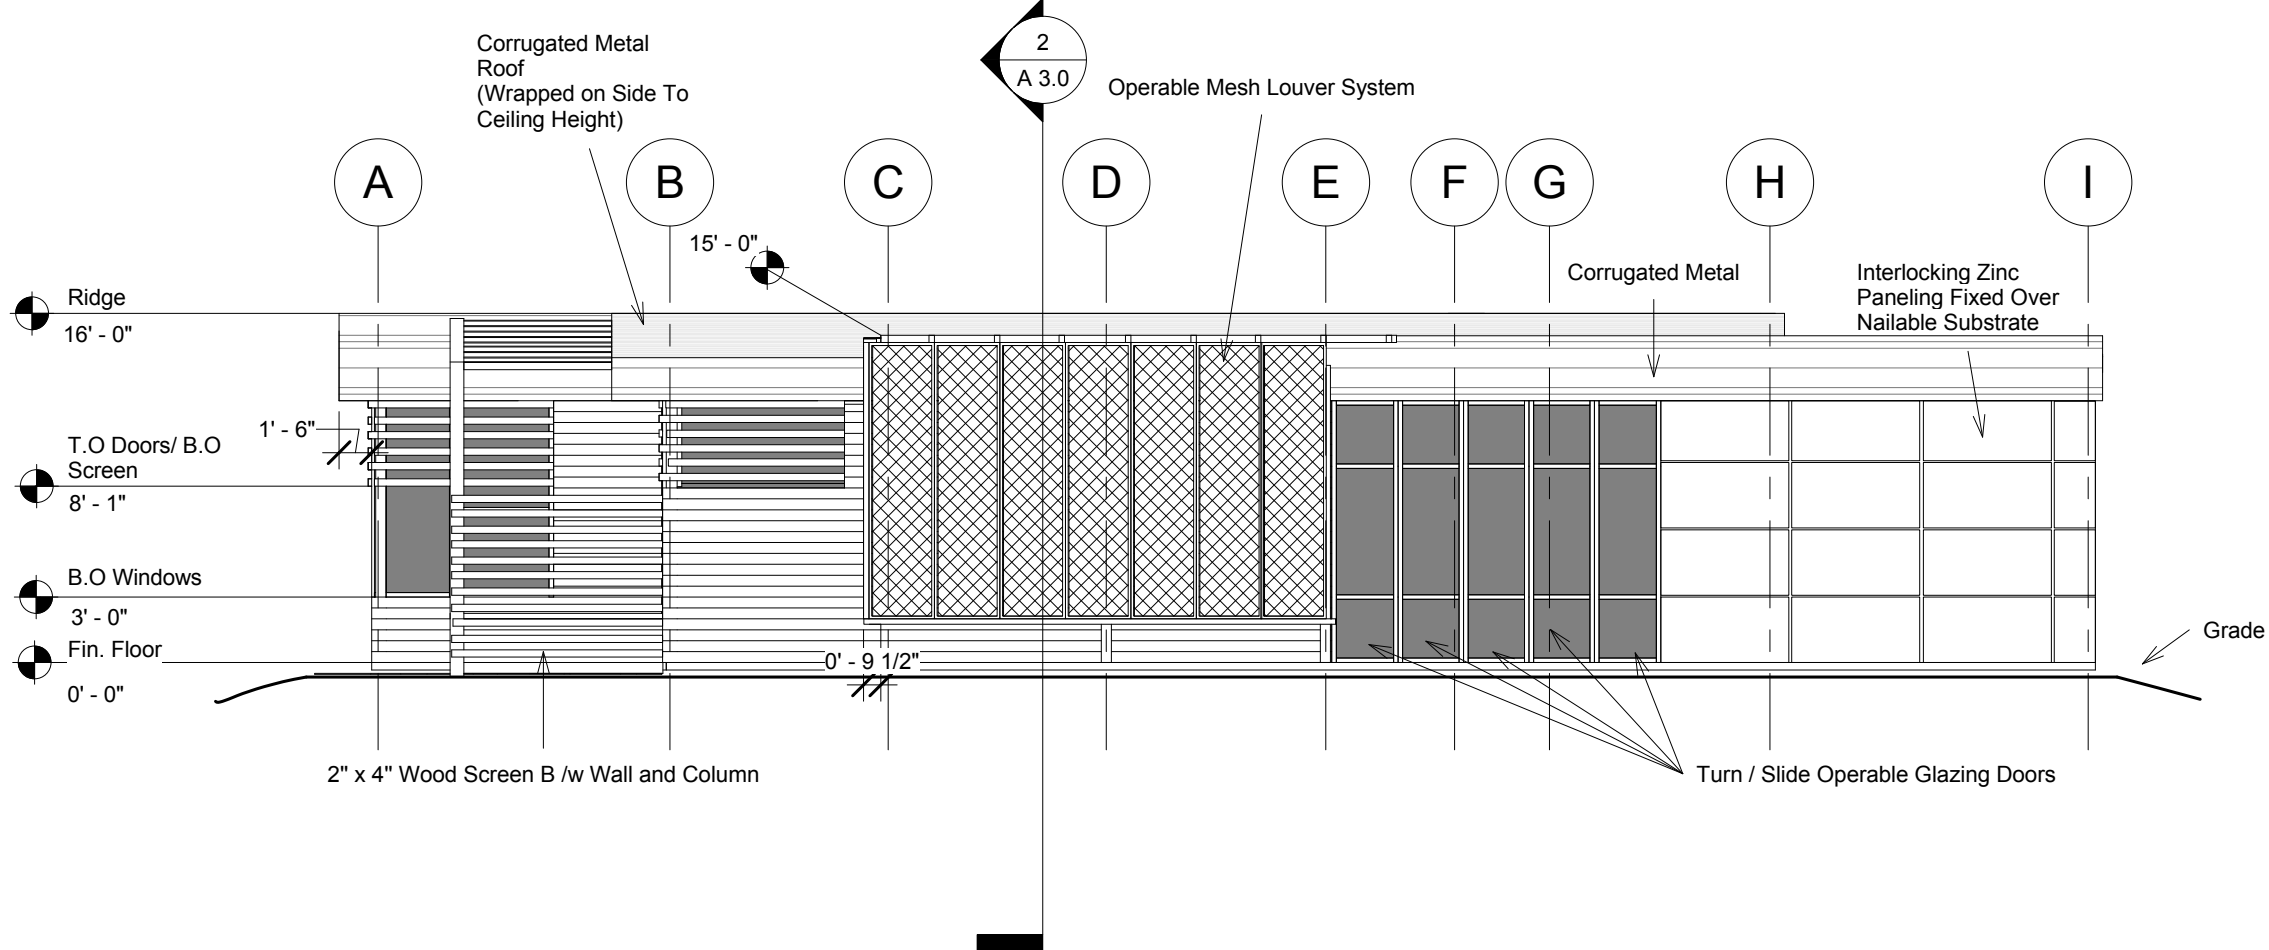

2 Southwest Elevation
1/8" = 1'-0"

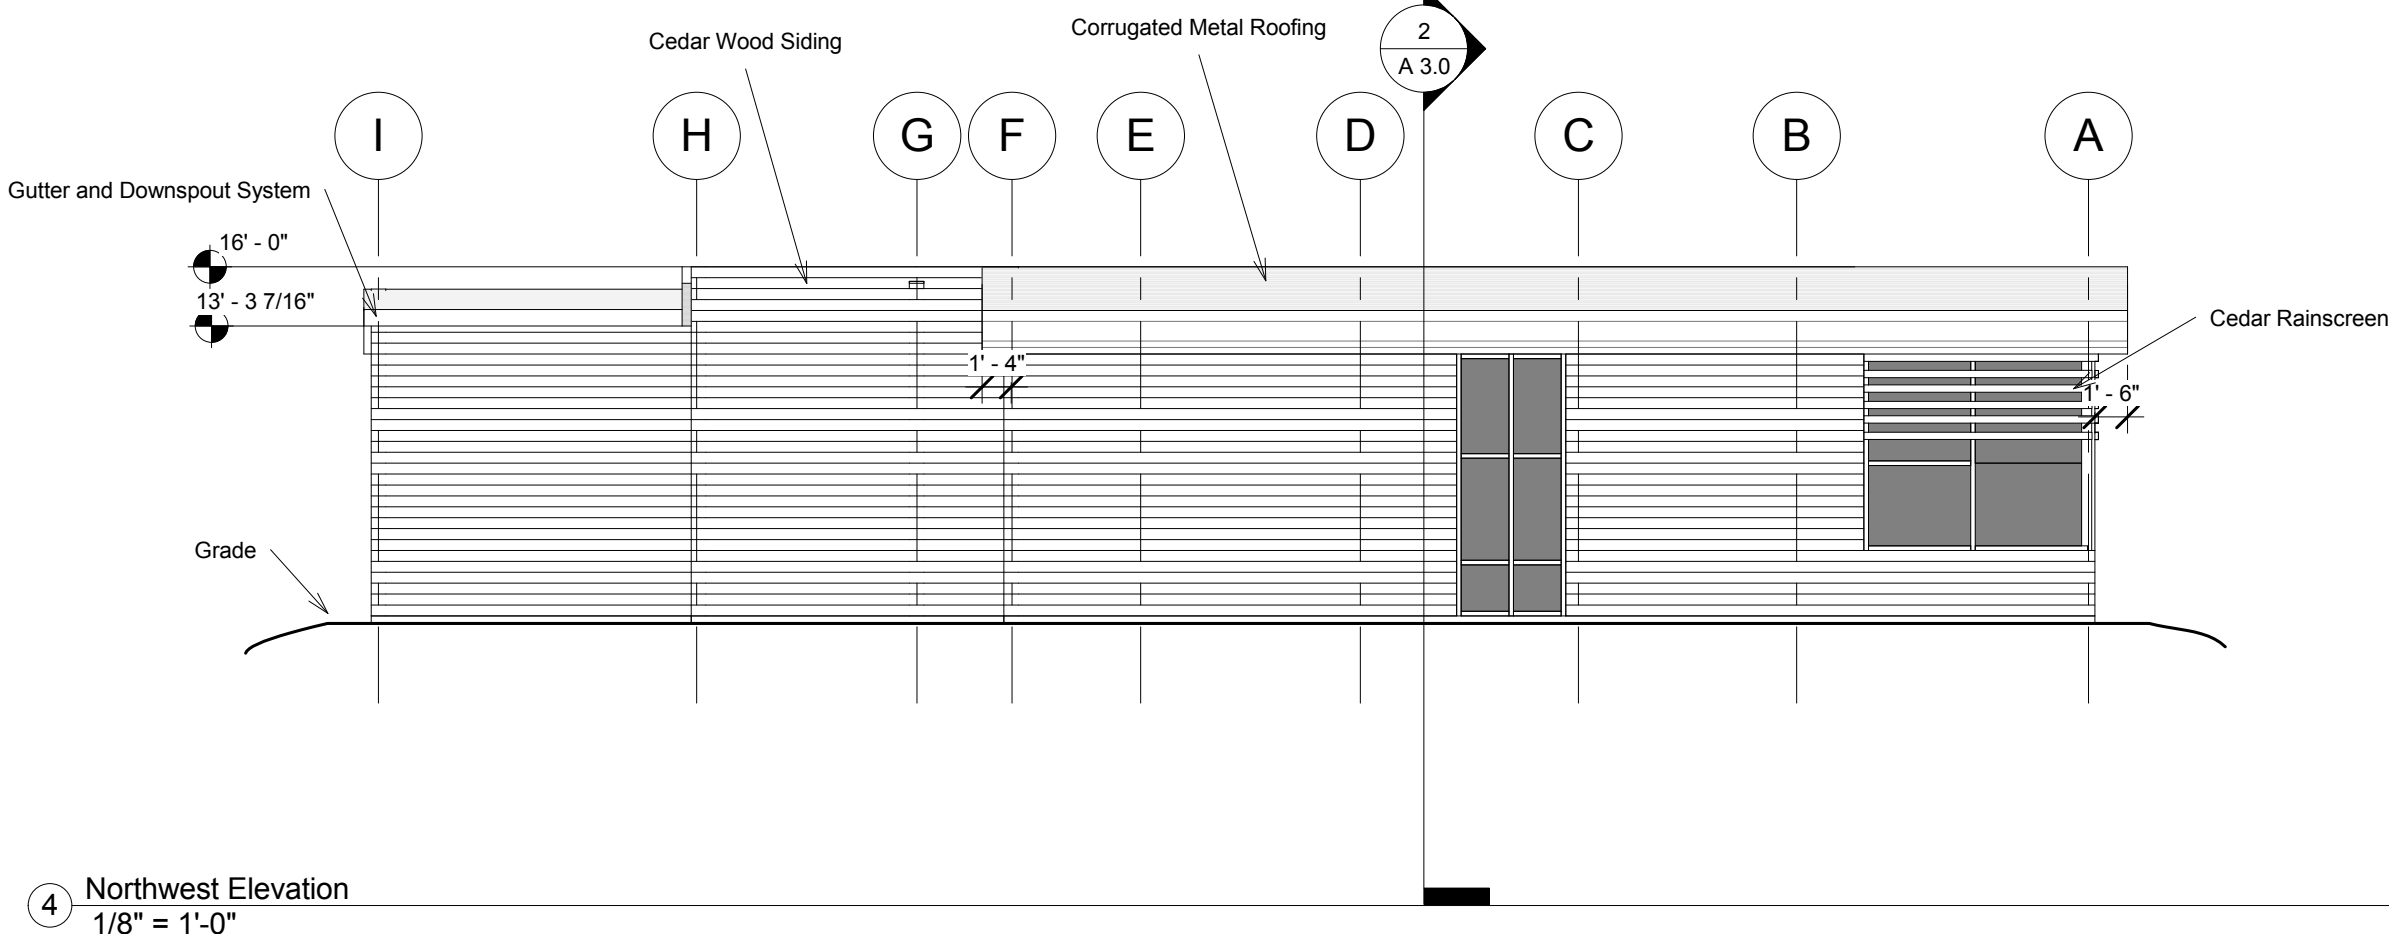

4 Northwest Elevation
1/8" = 1'-0"

A Place For Music

Construction Documents

Not For Construction

Alex Reeves

Date
Spring 2015

Sheet No.
A 2.0

A Place For Music

Construction Documents

Not For Construction


Alex Reeves

Date


Spring 2015

Sheet No.

A 3.0

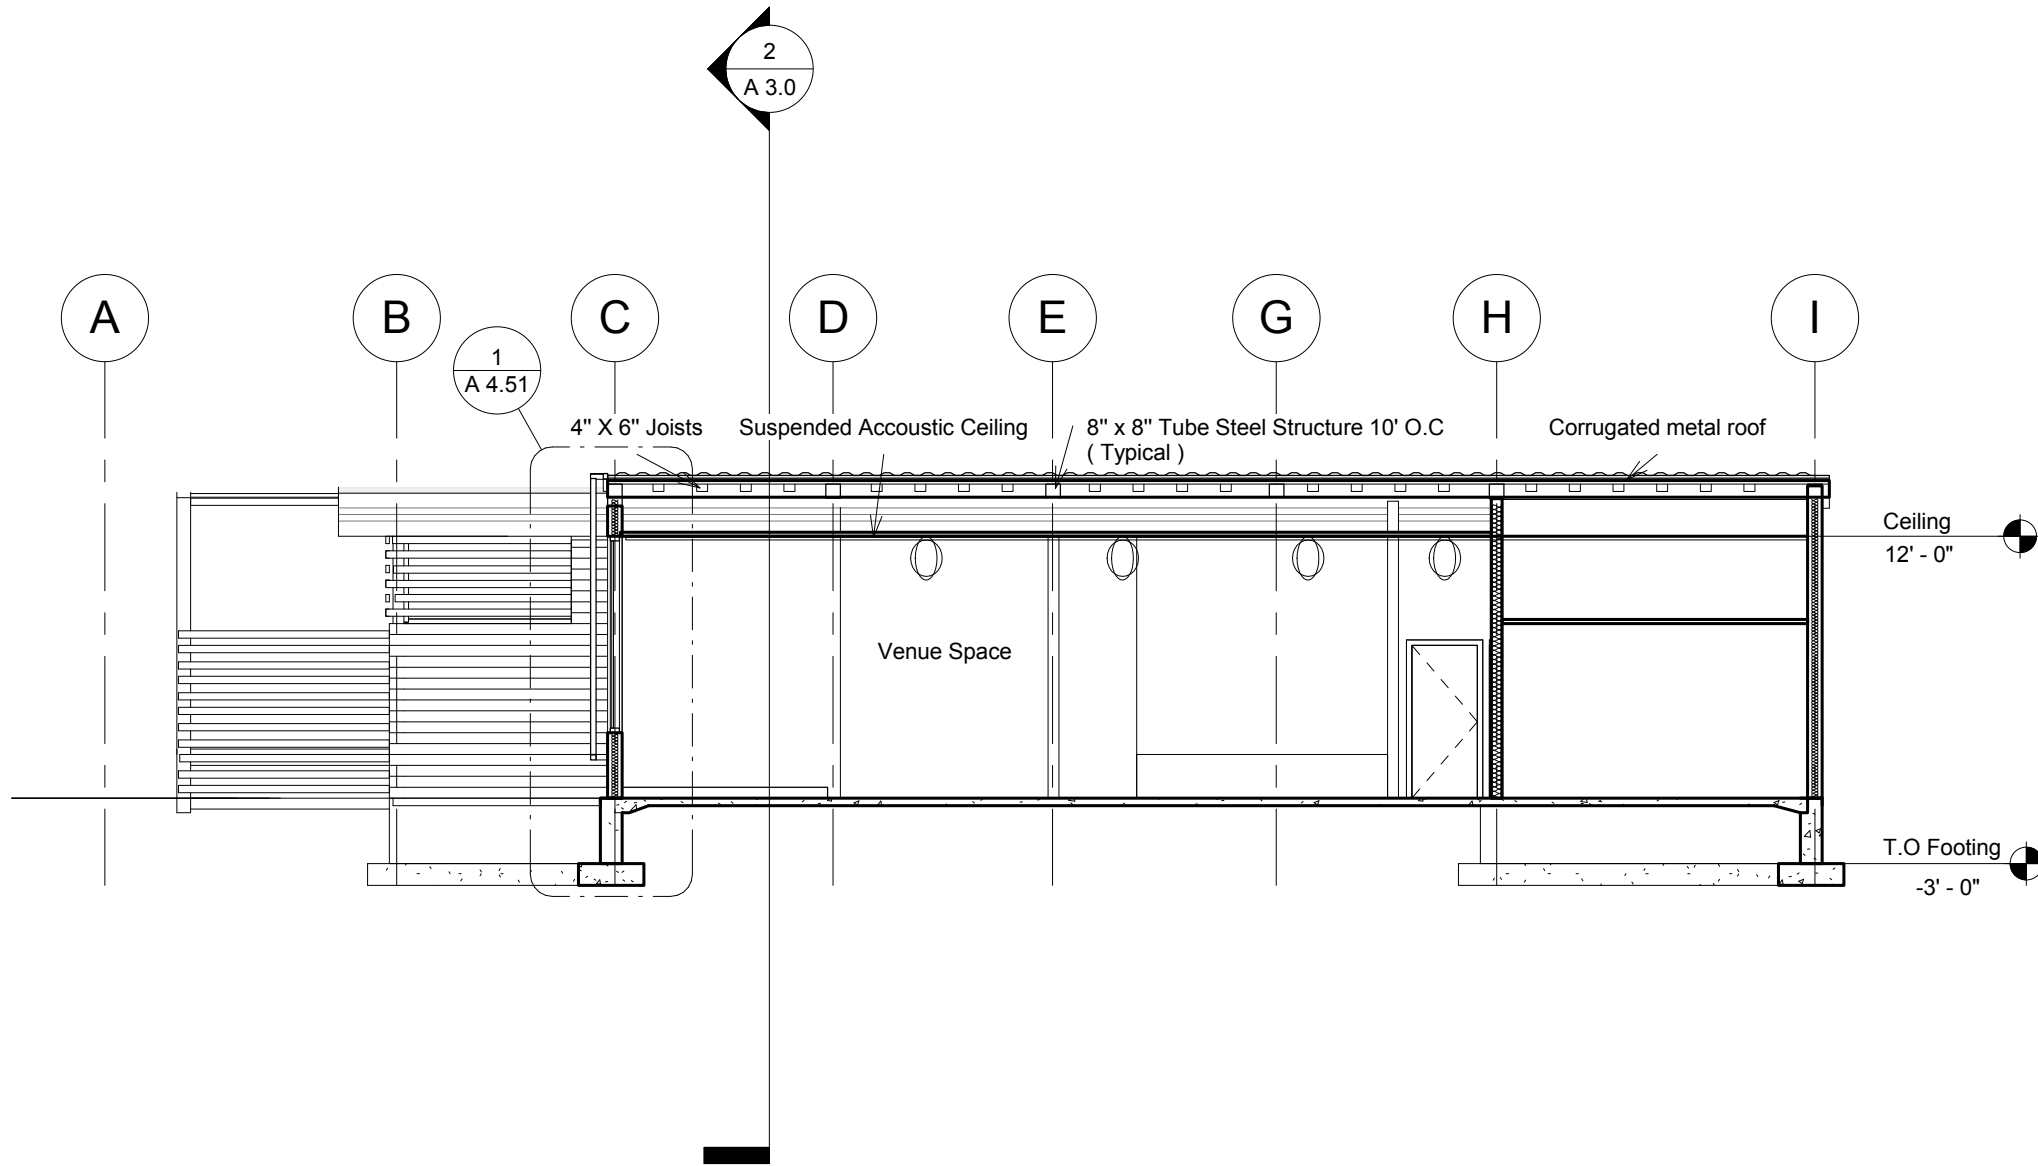

① Section 1
1/8" = 1'-0"

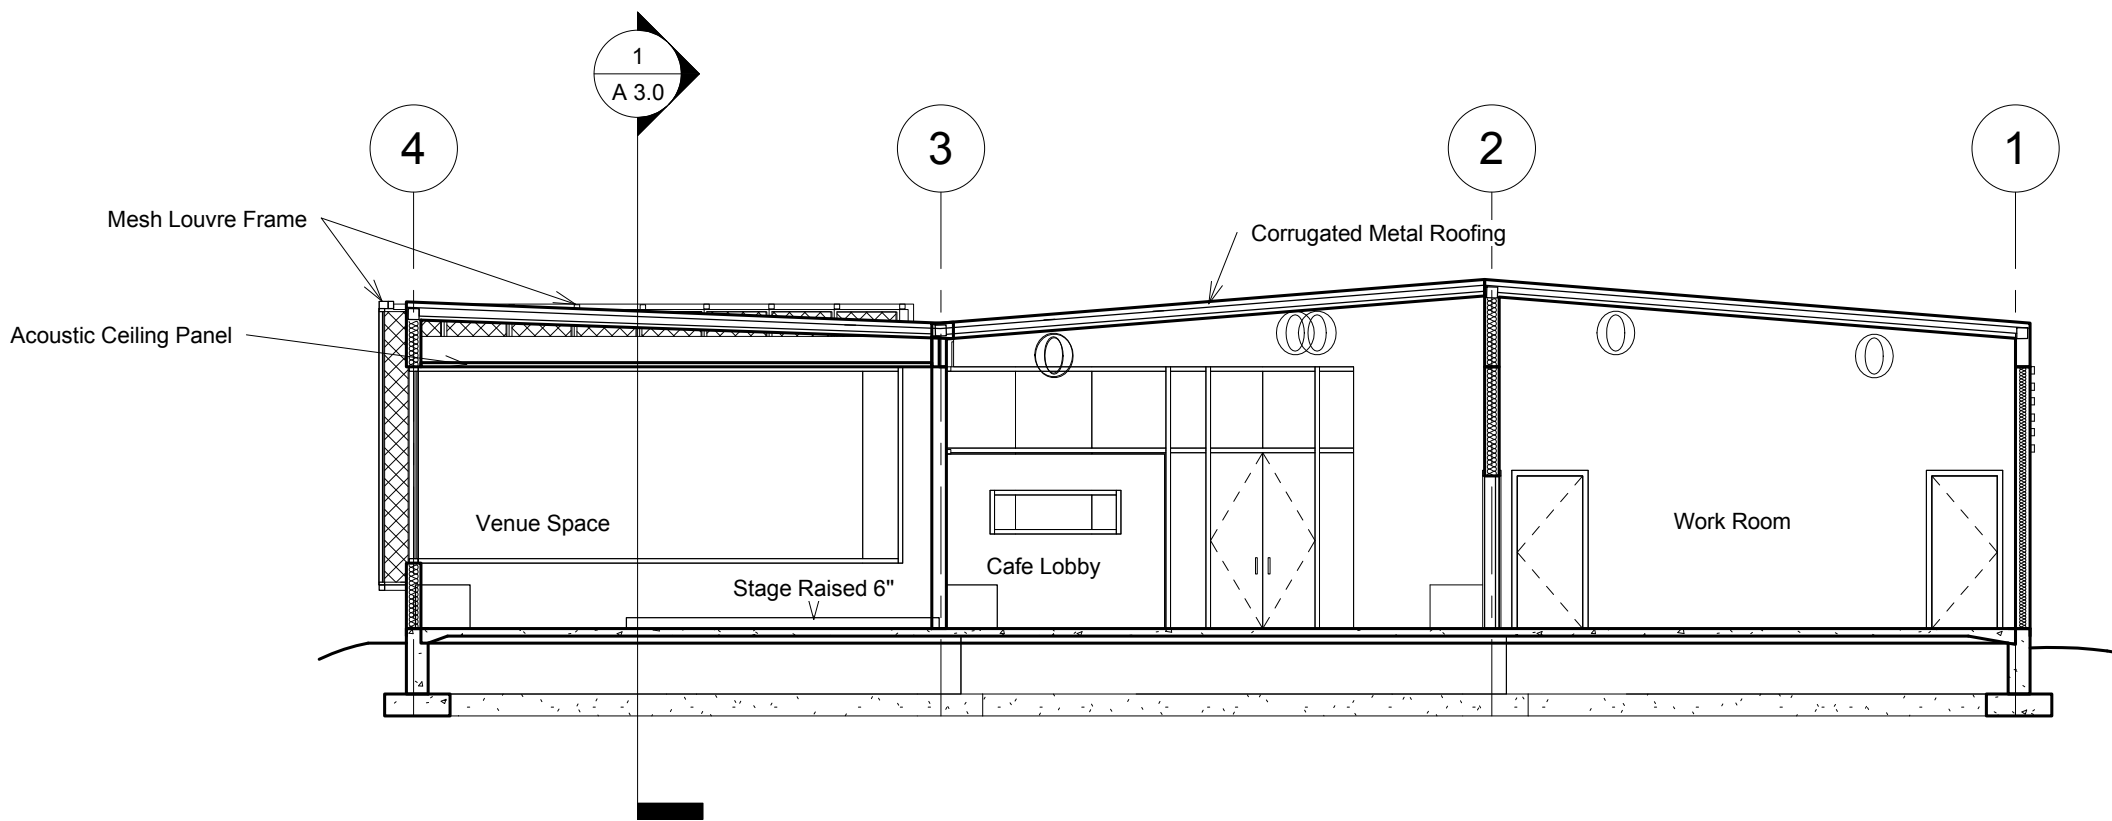

② Section 2
1/8" = 1'-0"

A Place For Music

Construction Documents

Not For Construction




Alex Reeves

Date

Spring 2015


Sheet No.

A4.51

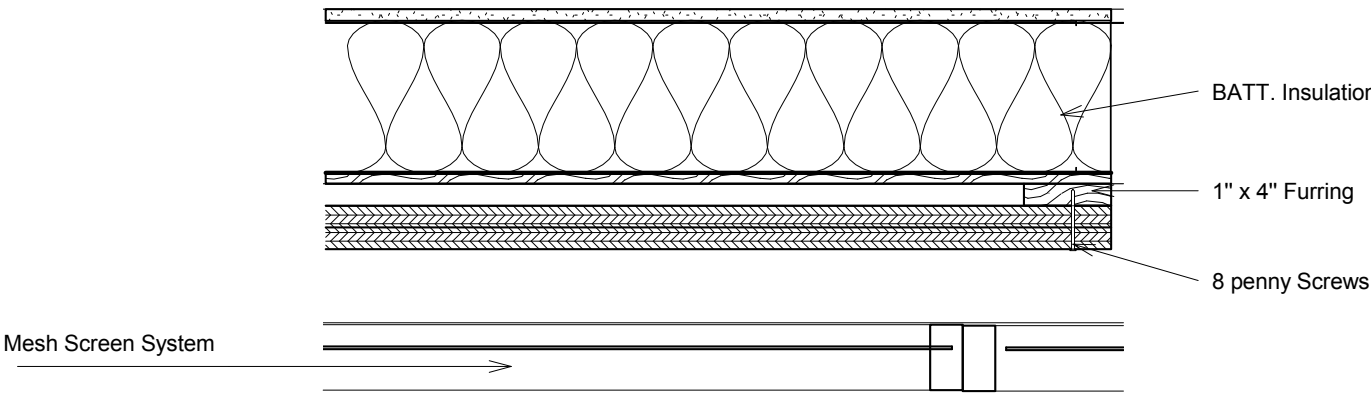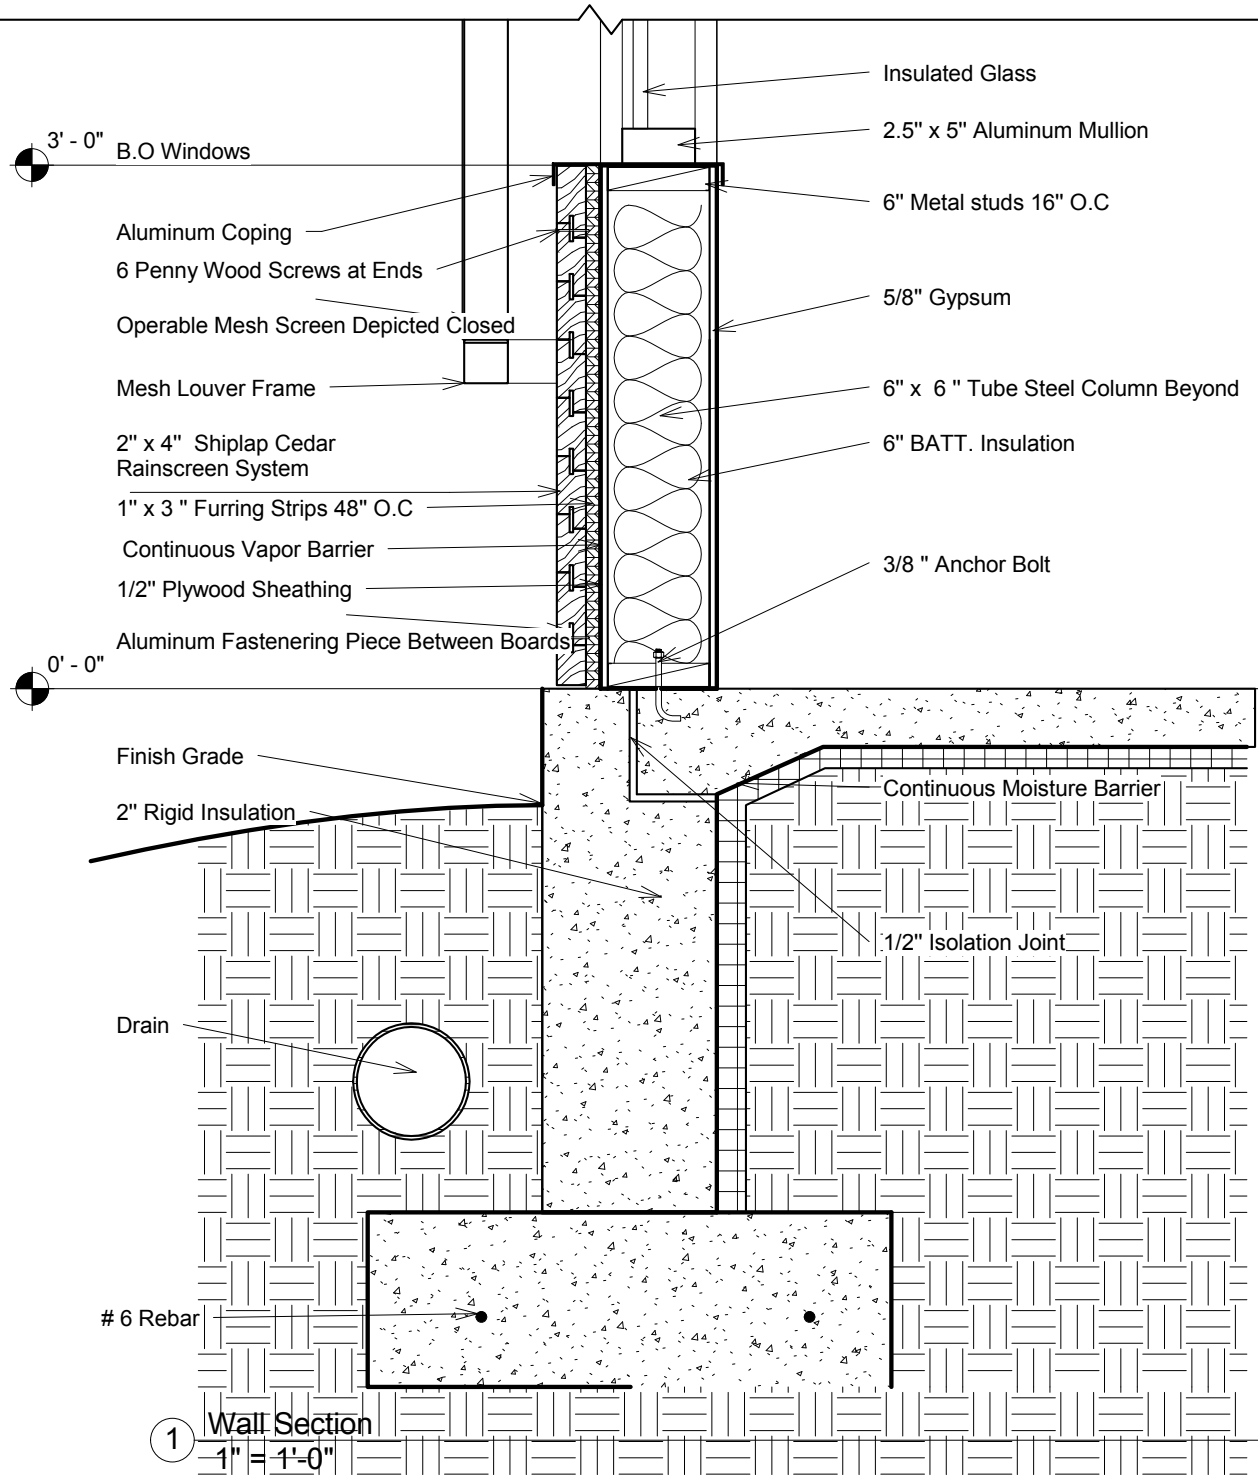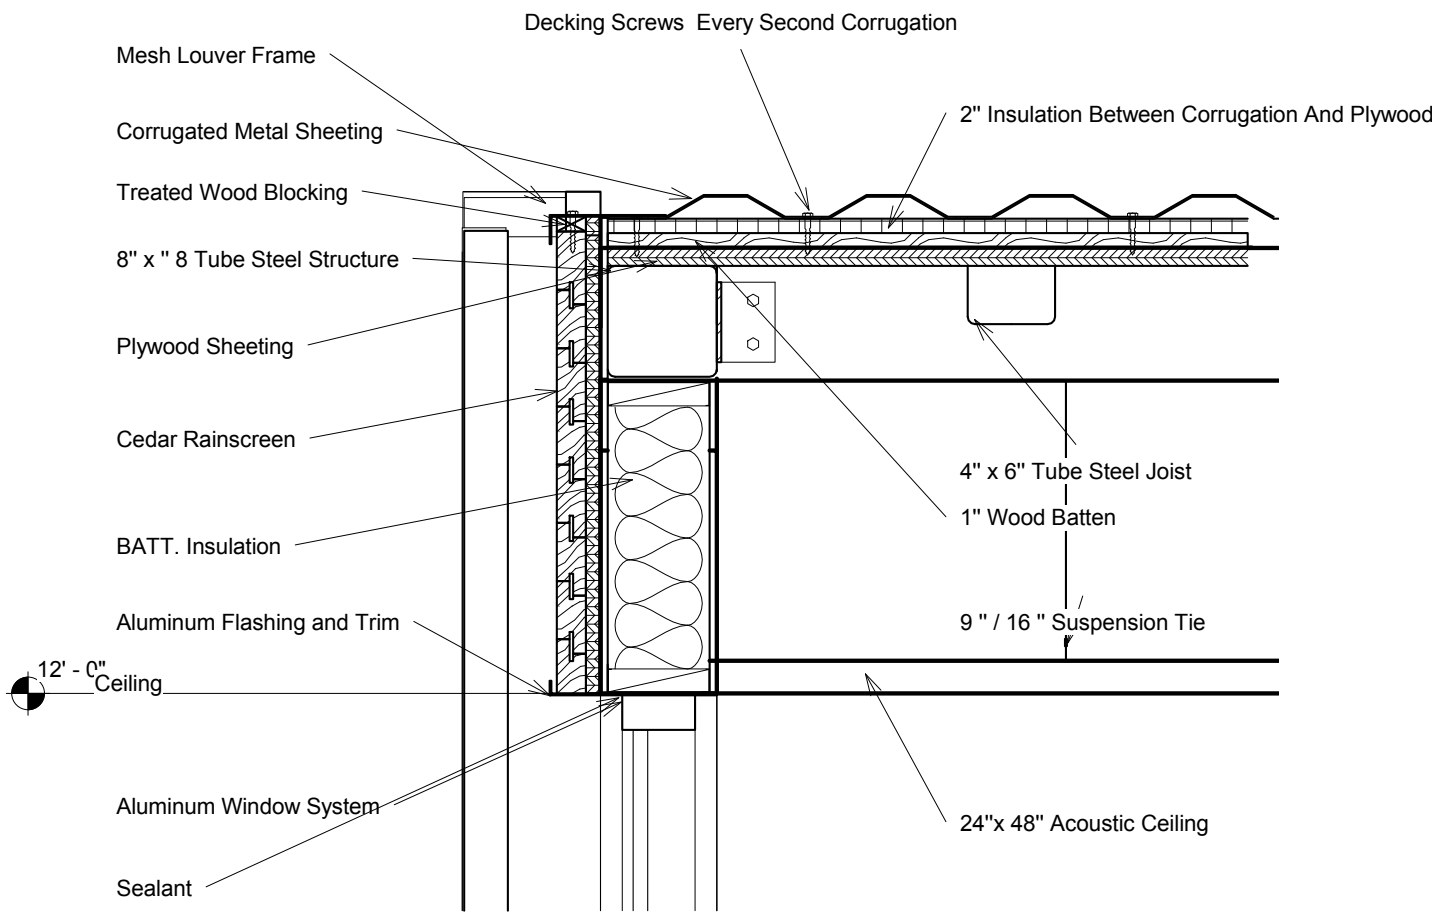

② Plan Section
1 1/2" = 1'-0"

① Wall Section
1" = 1'-0"

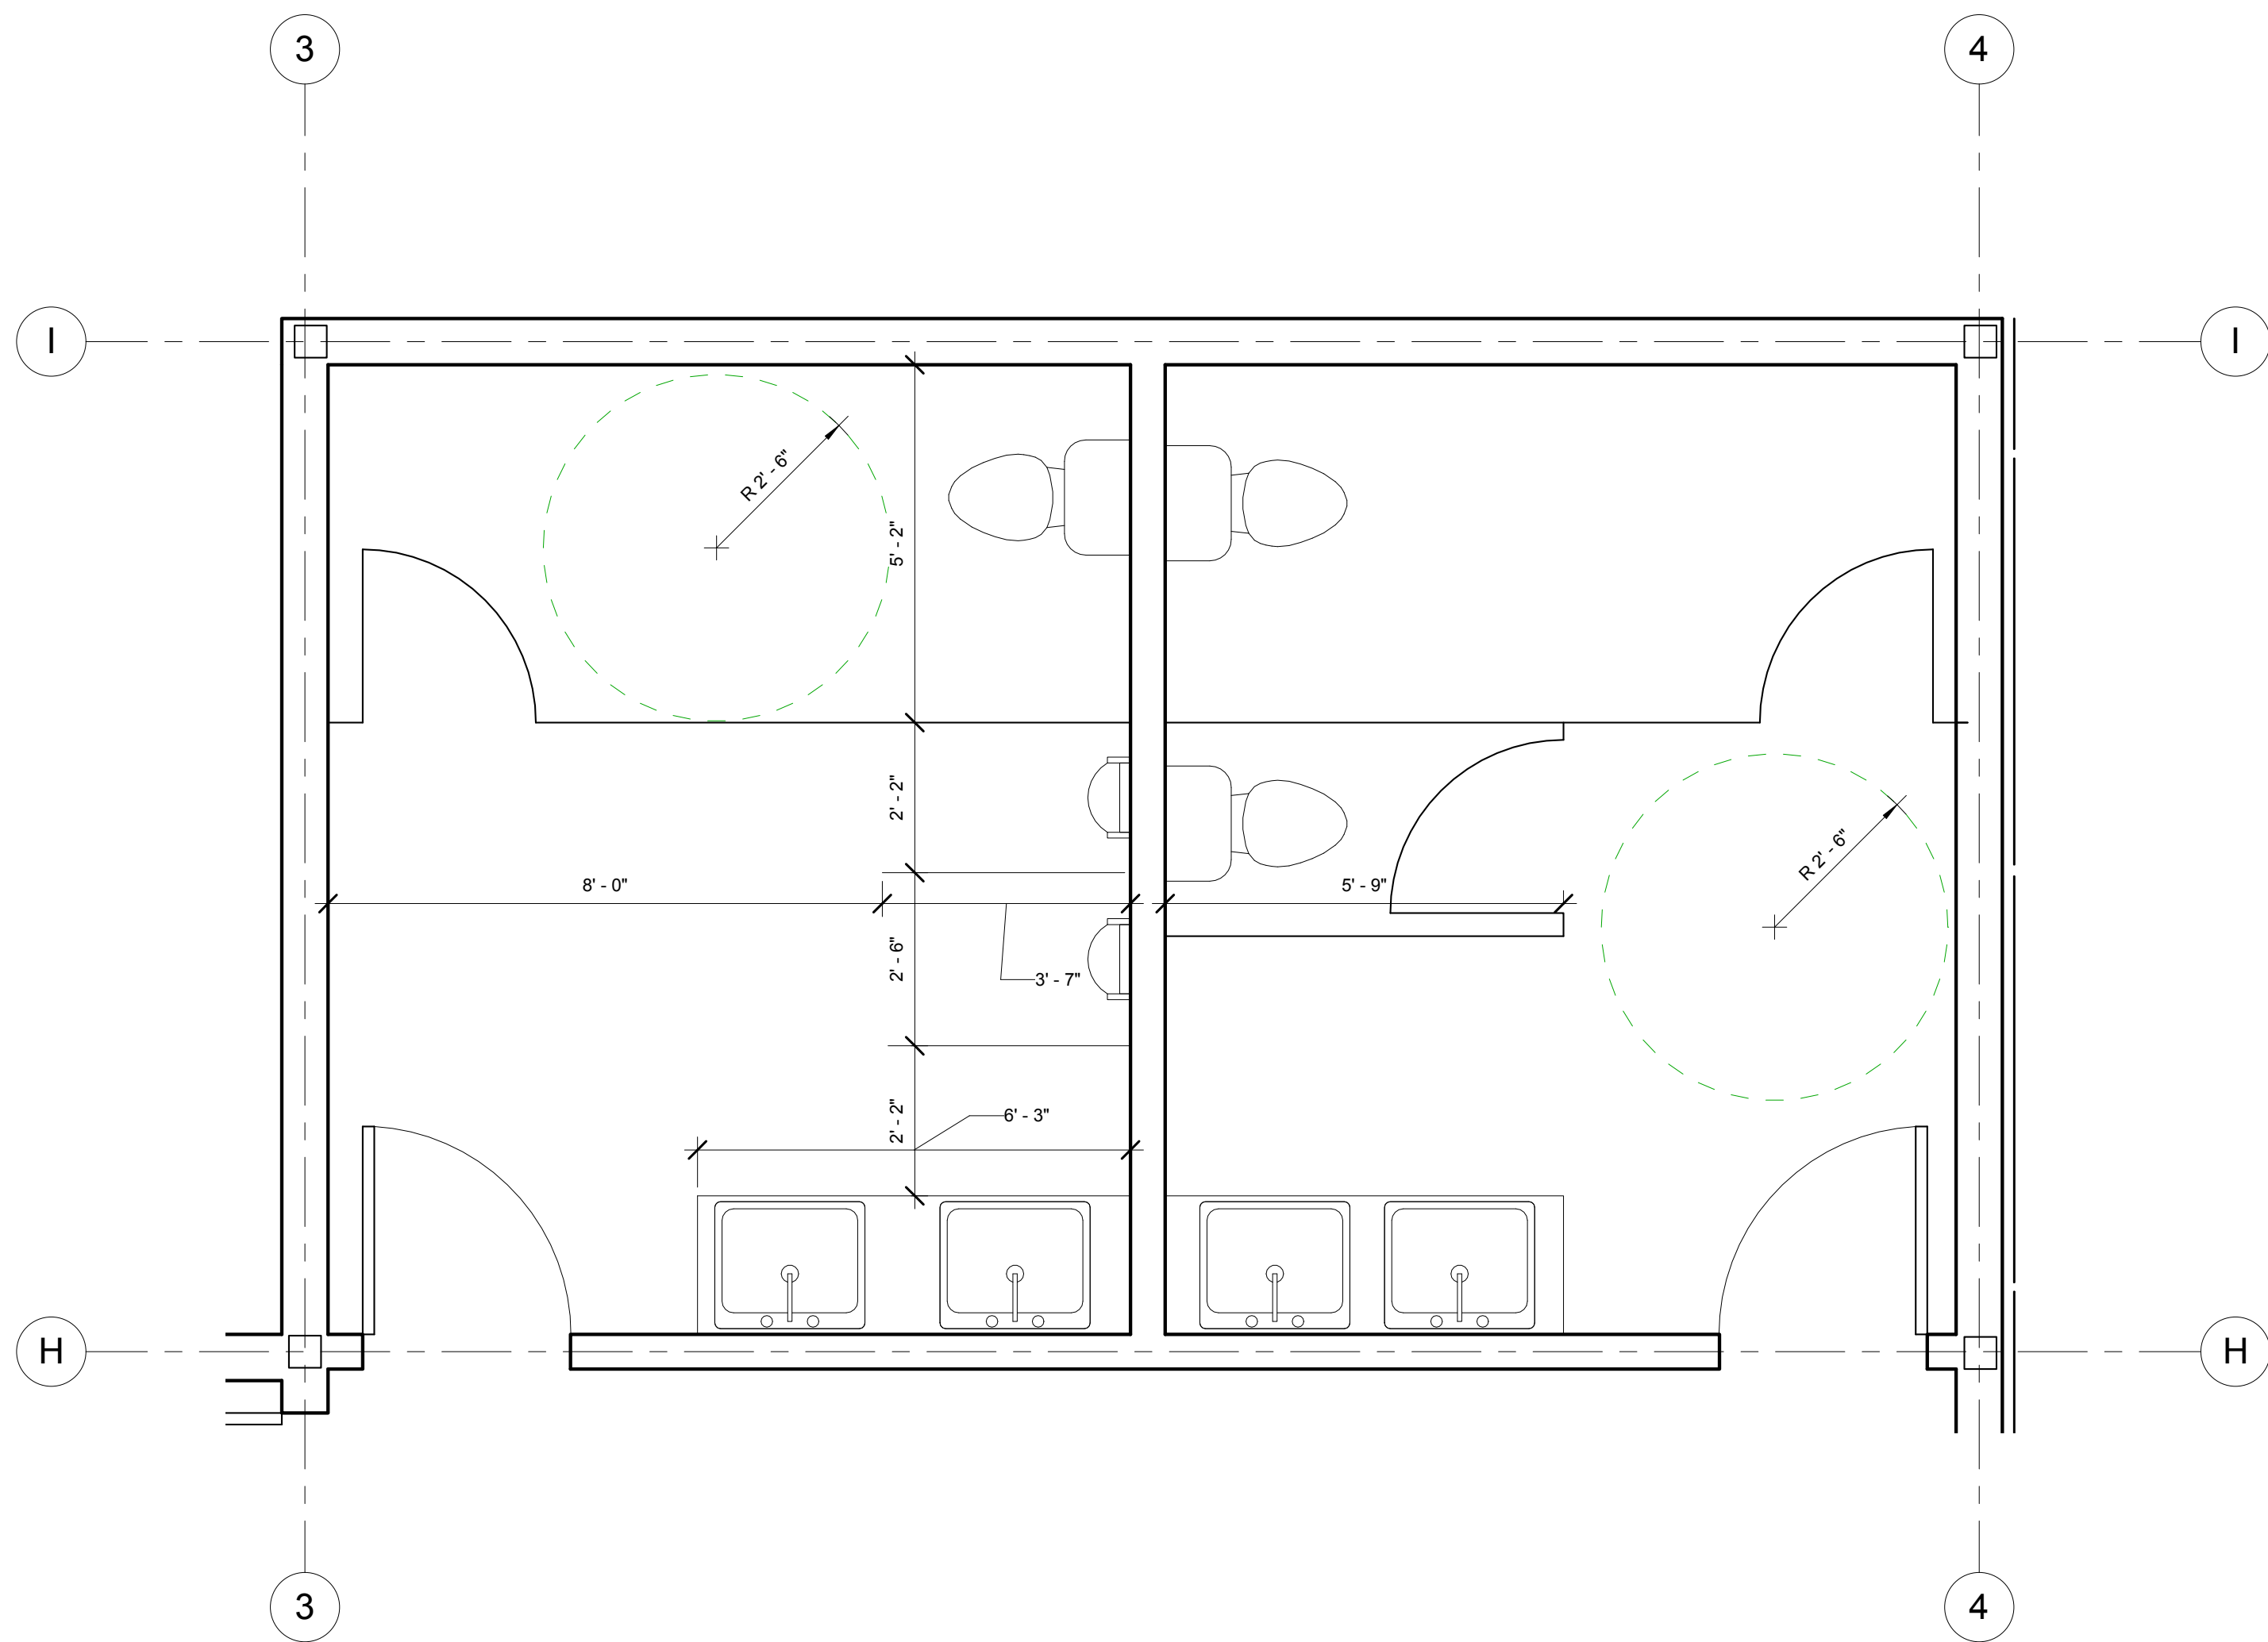

1 Bathroom Detail
1/2" = 1'-0"

Revisions

A Place For Music

Construction Documents

Not For Construction


Alex Reeves

Date


Spring 2015

Sheet No.

A4.52

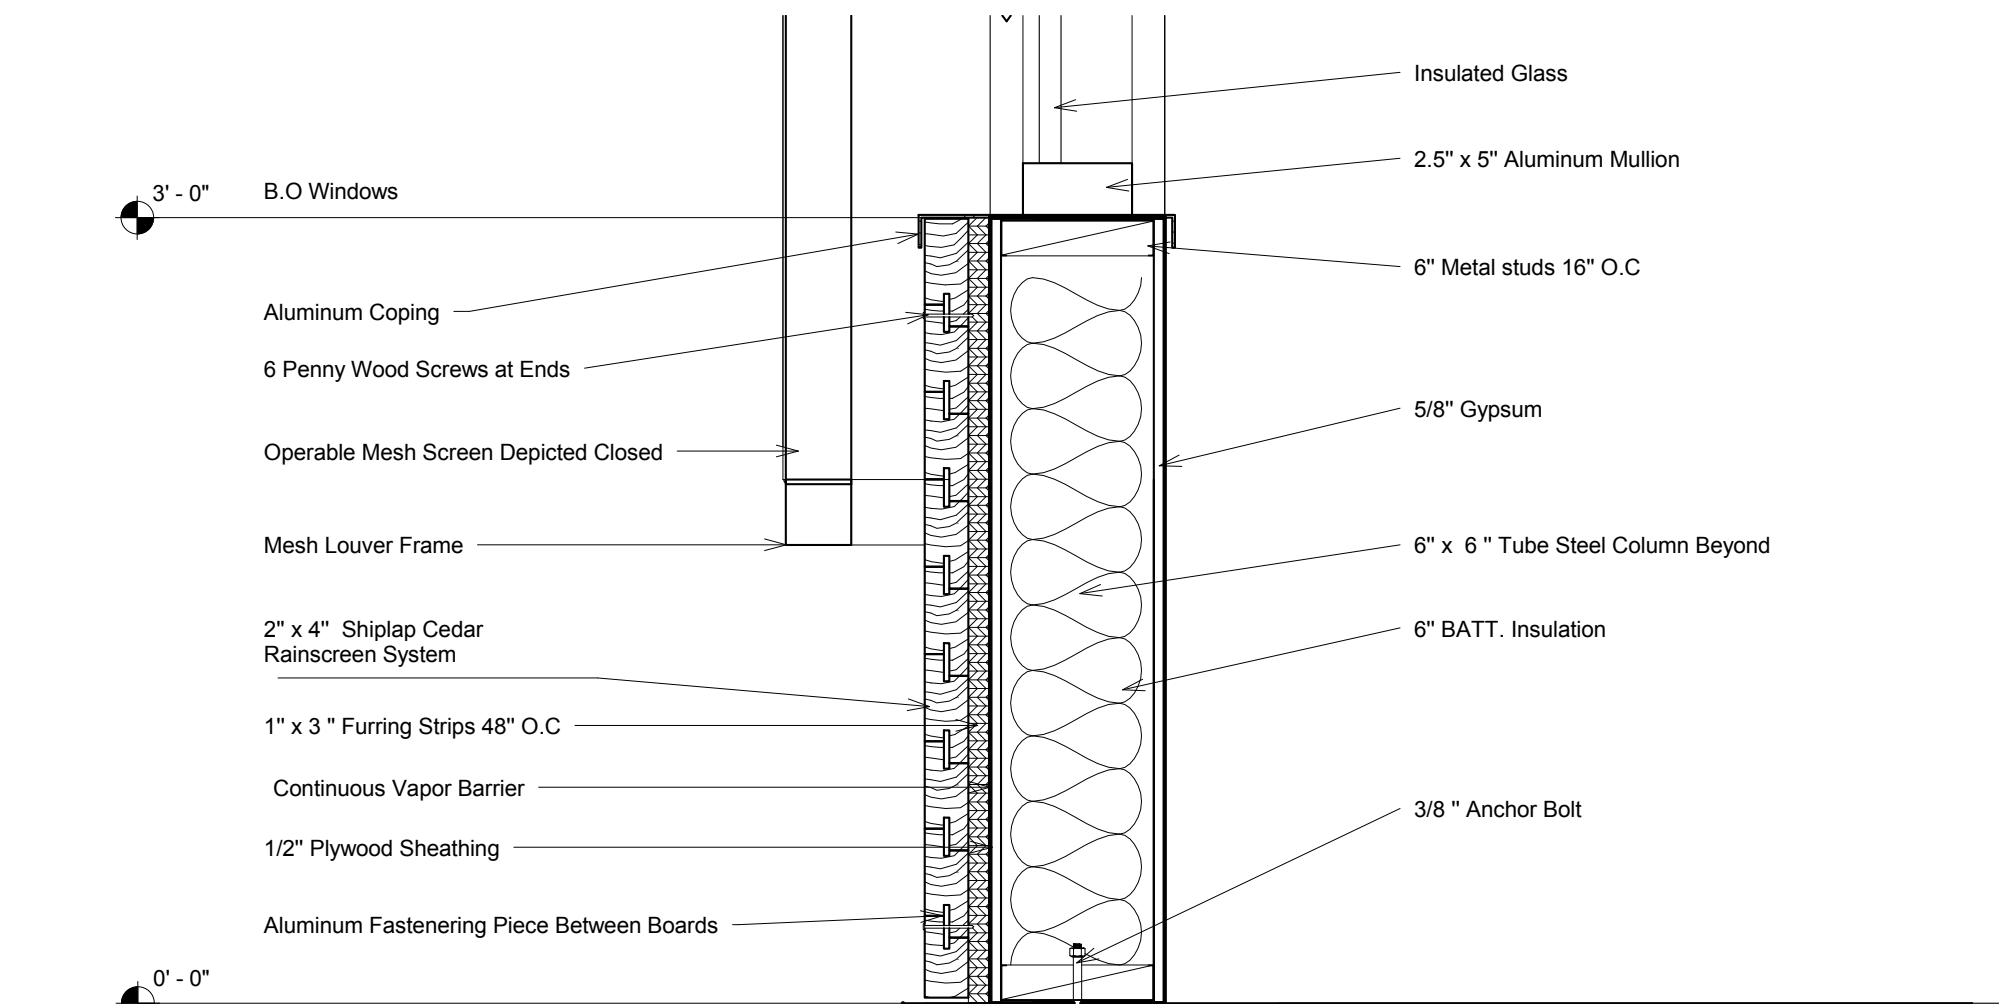

① Cedar Rain Screen Detail
1 1/2" = 1'-0"

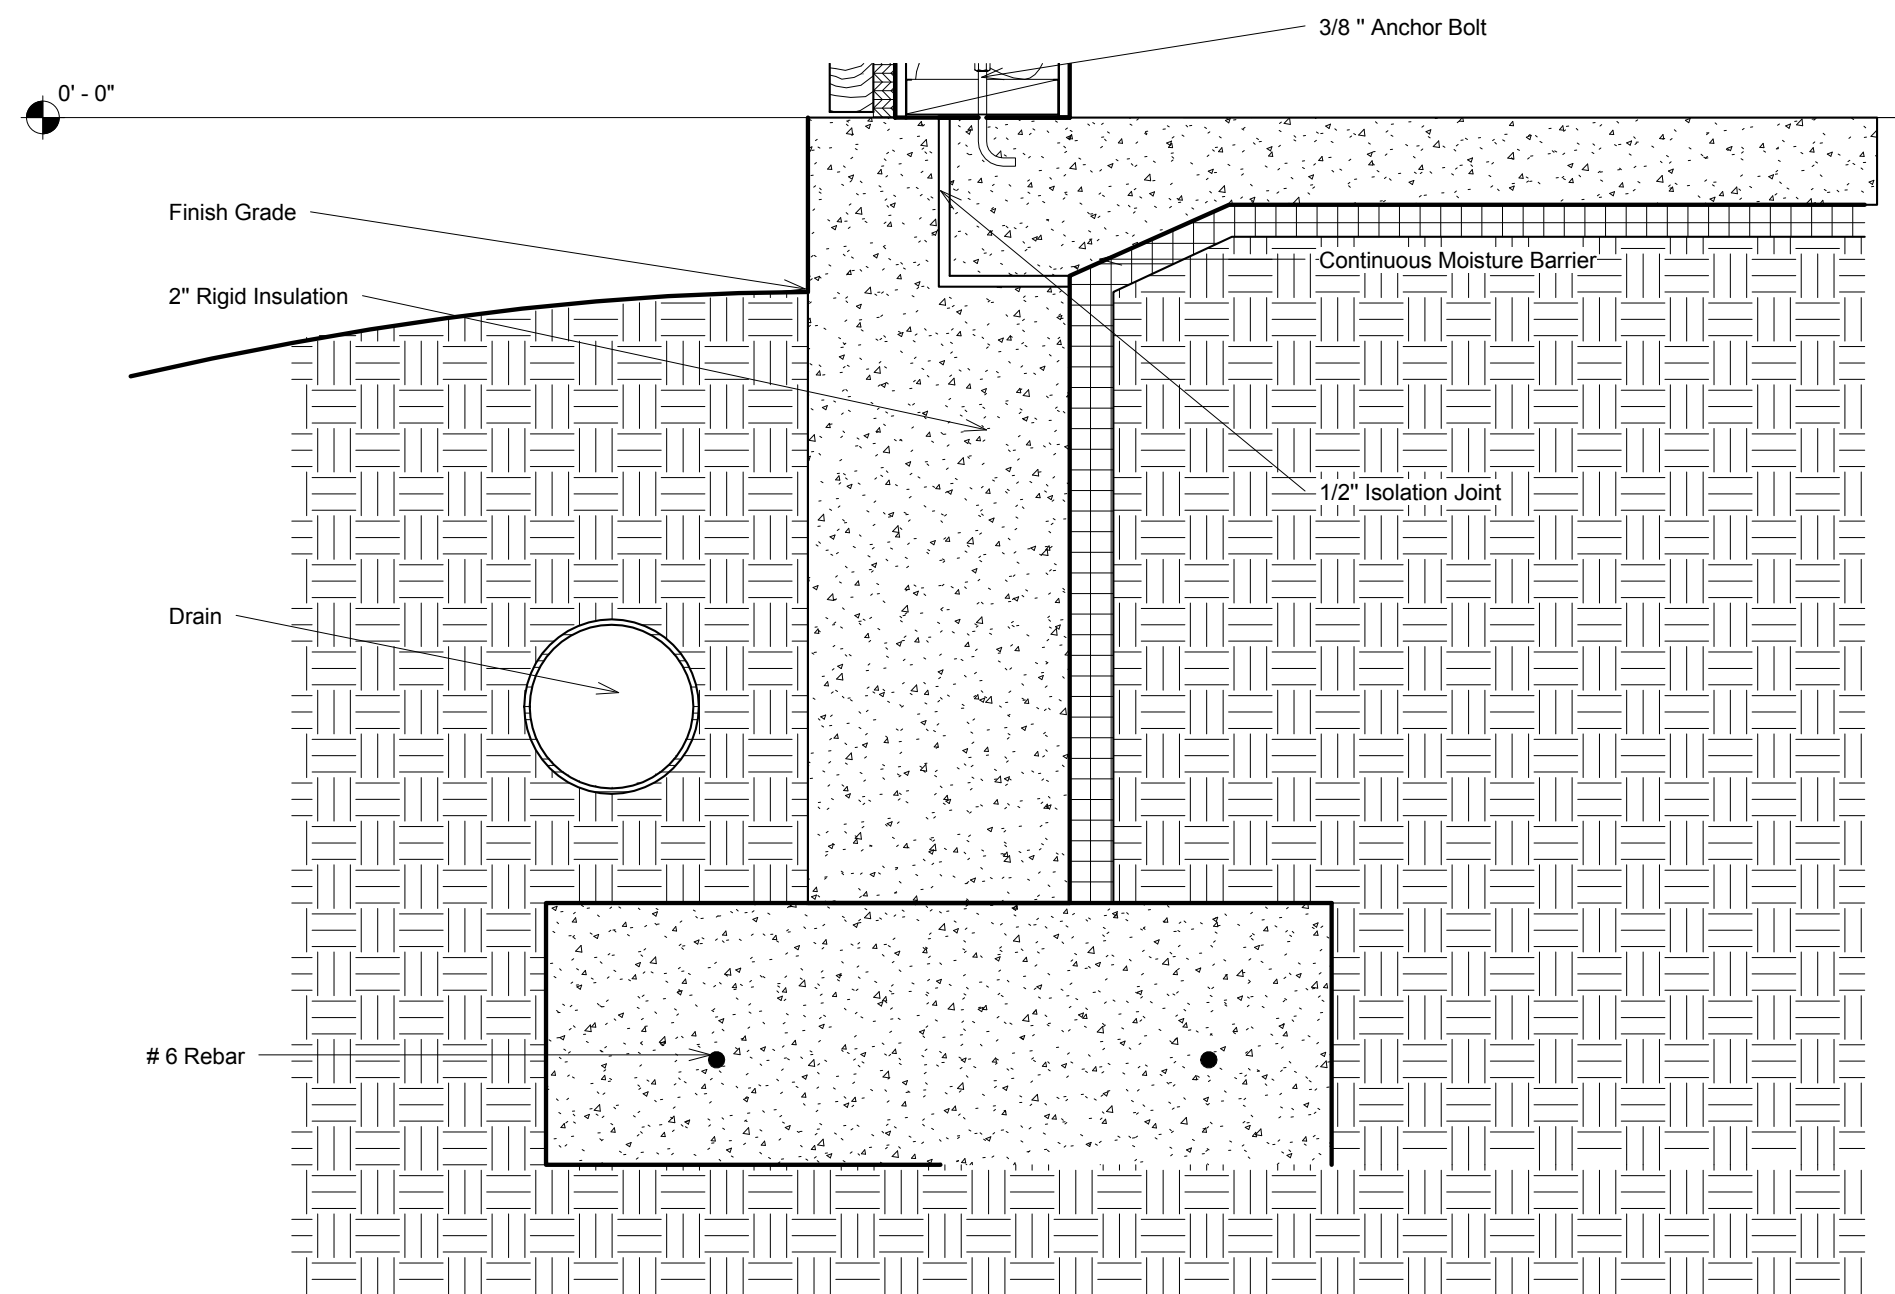

② Foundation Detail
1 1/2" = 1'-0"

Revisions

A Place For Music

Construction Documents

Not For Construction

Alex Reeves

Date

Spring 2015

Sheet No.

A4.53

A Place For Music

Construction Documents

Not For Construction


Alex Reeves

Date

Spring 2015


Sheet No.

A4.54

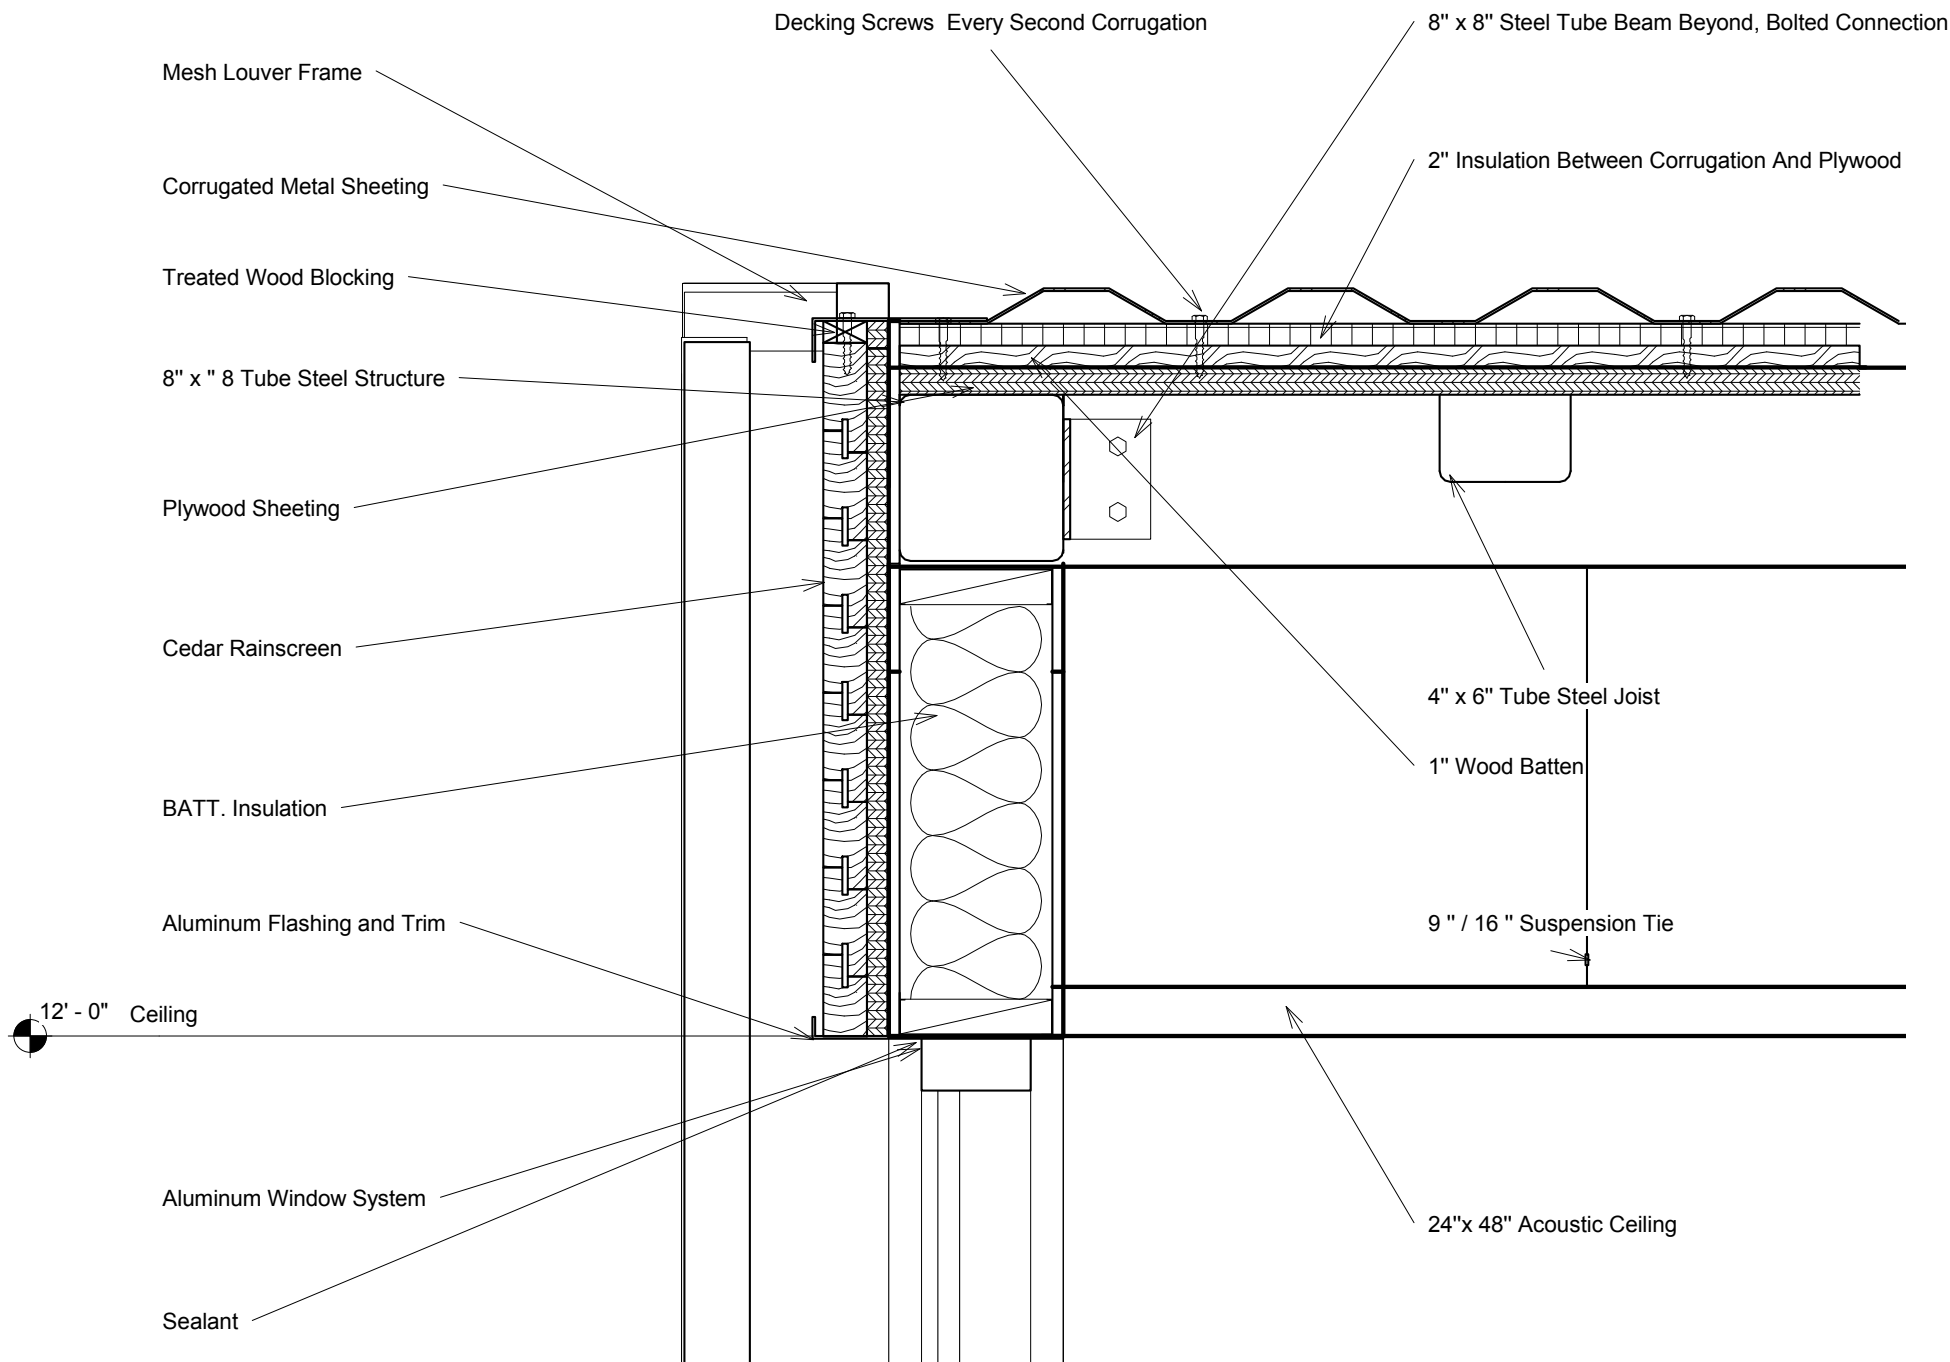


1 Roof Detail
1 1/2" = 1'-0"


Door Schedule				
Mark	Type Mark	Family	Type	Finish
1	1	Single-Flus h	36" x 84"	wood
2	1	Single-Flus h	36" x 84"	wood
3	1	Single-Flus h	36" x 84"	wood
4	1	Single-Flus h	36" x 84"	wood
5	1	Single-Flus h	36" x 84"	wood
7	1	Single-Flus h	36" x 84"	wood
8	1	Single-Flus h	36" x 84"	wood
9	1	Single-Flus h	36" x 84"	wood
10	1	Single-Flus h	36" x 84"	wood
12	1	Single-Flus h	36" x 84"	wood
13	2	Curtain Wall Sgl Glass	Curtain Wall Sgl Glass	wood and glass
14	2	Curtain Wall Sgl Glass	Curtain Wall Sgl Glass	

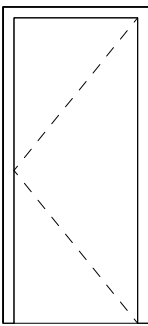

36" x 84"

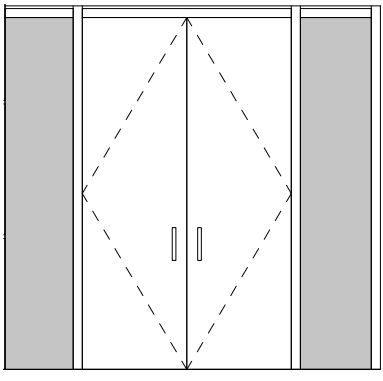

13 :Entry Door

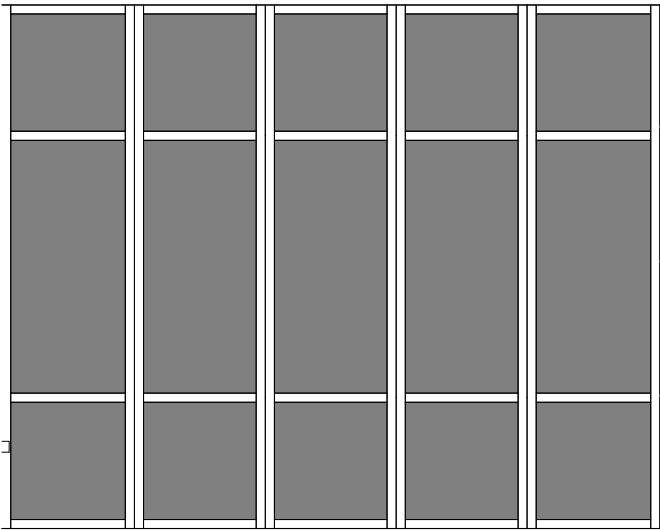

14 Venue Glass Doors

Revisions

A Place For Music

Construction Documents

Not For Construction

Alex Reeves

Date

Spring 2015

Sheet No.

A 6.0

A Place For Music

Construction Documents

Not For Construction


Alex Reeves

Date

Spring 2015

Sheet No.

A 7.0

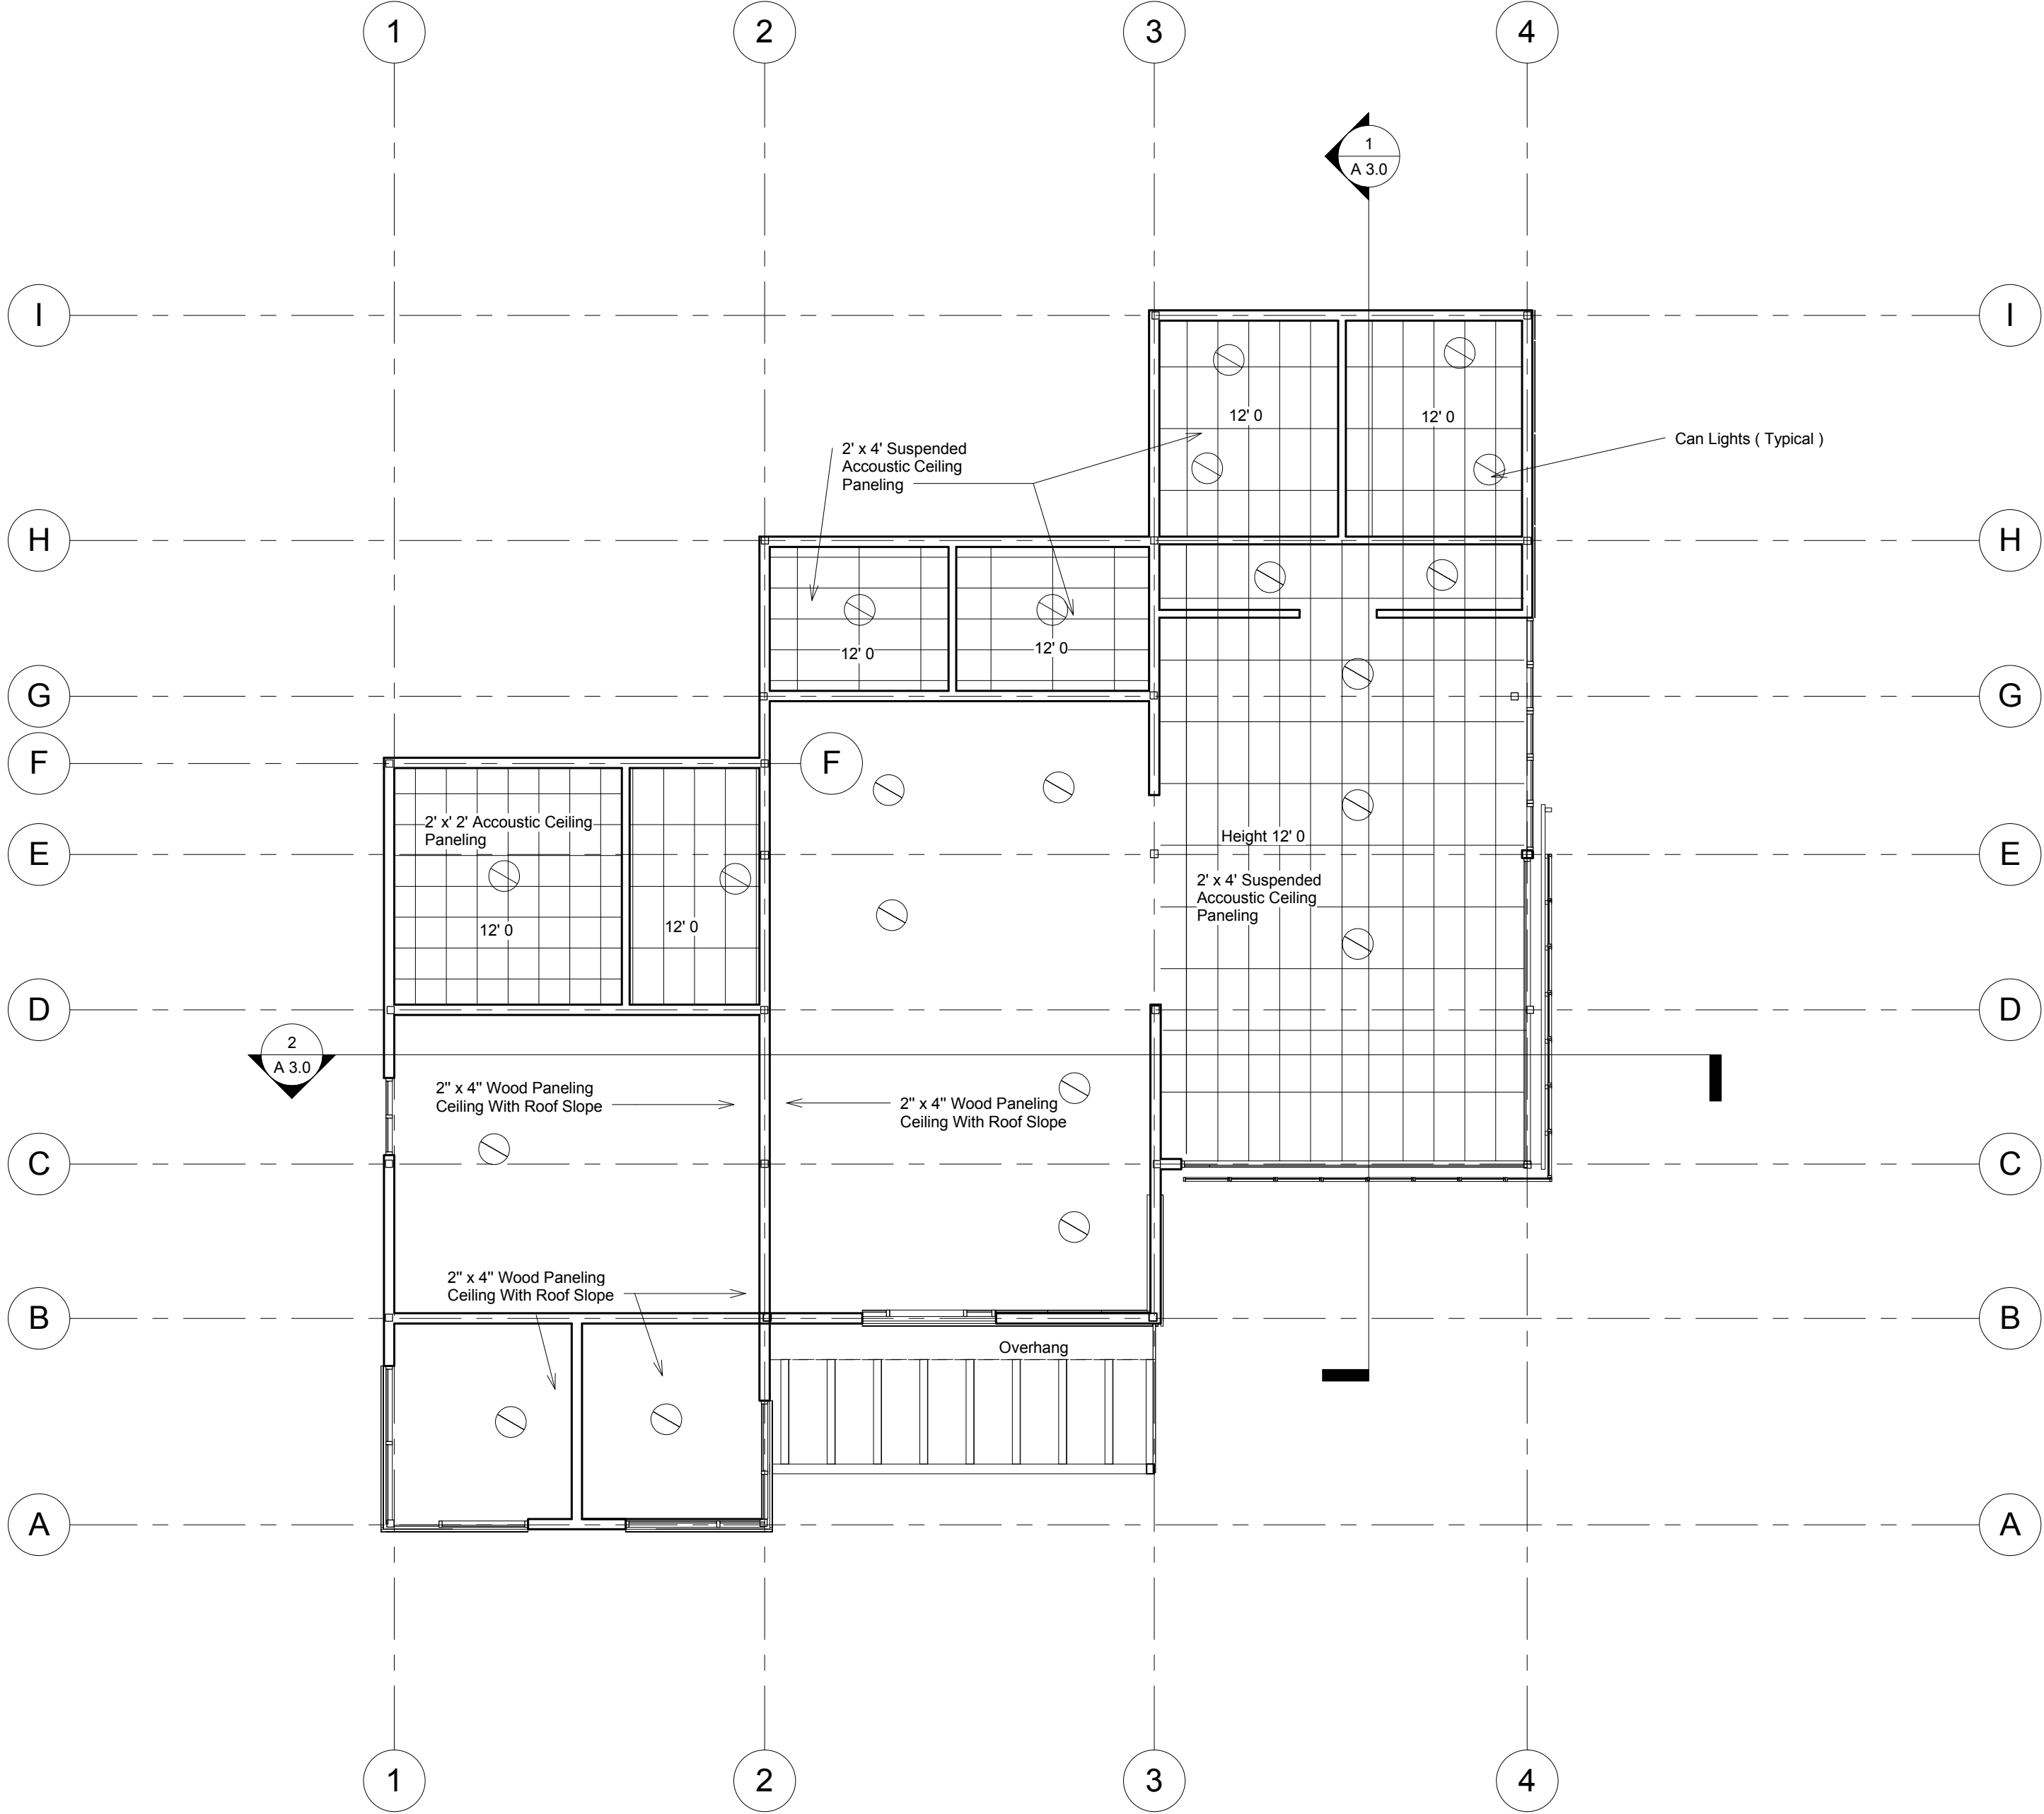

1 Reflected Ceiling Plan
1/8" = 1'-0"